



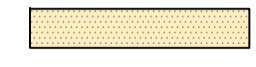

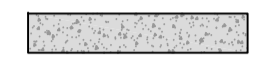



LEGEND:

Hard landscaping


-  Carriage way surface at key junctions, Special Road Surface - Coloured asphalt - buff colour
-  New concrete footpath
-  Existing footpath at south side of main street and proposed picnic area paved with concrete block paving matching existing paving to east end of village
-  Tactile paving at pedestrian crossings to current regulations

Street furniture


-  Re-painted existing bollards
-  Proposed replacement of existing and additional new light fittings between junction north of the bridge and junction at eastern end of village core (excluding existing lanterns on the bridge itself) with new elegant, traditional light fittings similar to examples on sheet 2. 15No fittings in total.
-  Proposed replacement of existing light poles on the bridge with new brighter fittings. 5 No fittings in total.
-  Proposed double sided light fittings, matching new single bracket light fittings on the south side of the street. 3No fittings in total.

Note: All existing utility poles to be removed and overhead wires placed underground where new light fittings are installed. The light fitting illustrations are indicative only. All light fittings to be agreed with the local community.

Soft landscaping

-  Specimen trees at key junctions and picnic area. *Pinus sylvestris*, 10-20cm girth, 11No.

1
 P06
 Detail number
 Drawing reference

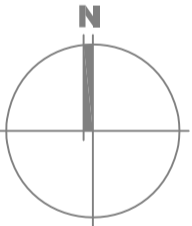

FINAL DOCUMENT
 DATE: 19.02.09

B	19.02.09	RB	Final revision
A	02.02.09	RB	Revisions following consultation comments
Rev	Date	INL	Revision

Drawn By:	RL	Checked:	RB/CW
Scale:	1:1000 @ A1	Date:	31.11.08
		Stage:	CONSTRUCTION

MosArt
 ARCHITECTURE LANDSCAPE URBAN DESIGN

Block 6
 Scoil Mhícheallaigh Business Park,
 Wilslow, Co. Wicklow,
 Ireland
 Tel: +353 (0) 404 25 777
 Fax: +353 (0) 404 25 745
 Email: info@mosart.ie
 Web: www.mosart.ie

Job Title:
 DISTRICT SERVICE CENTRE ENHANCEMENT


Client:
 SOUTH TIPPERARY COUNTY COUNCIL

Drawing:
 ARDFINNAN - OVERVIEW

Job No:	368	Drawing No:	031	Revision:	B
---------	-----	-------------	-----	-----------	---

Notes:

- This drawing is indicative only. All dimensions are to be checked on site and adapted to on-site conditions and constraints.
- All materials and construction details are subject to final design and/or approval by the Project Engineer to ensure compliance with current relevant legislation.

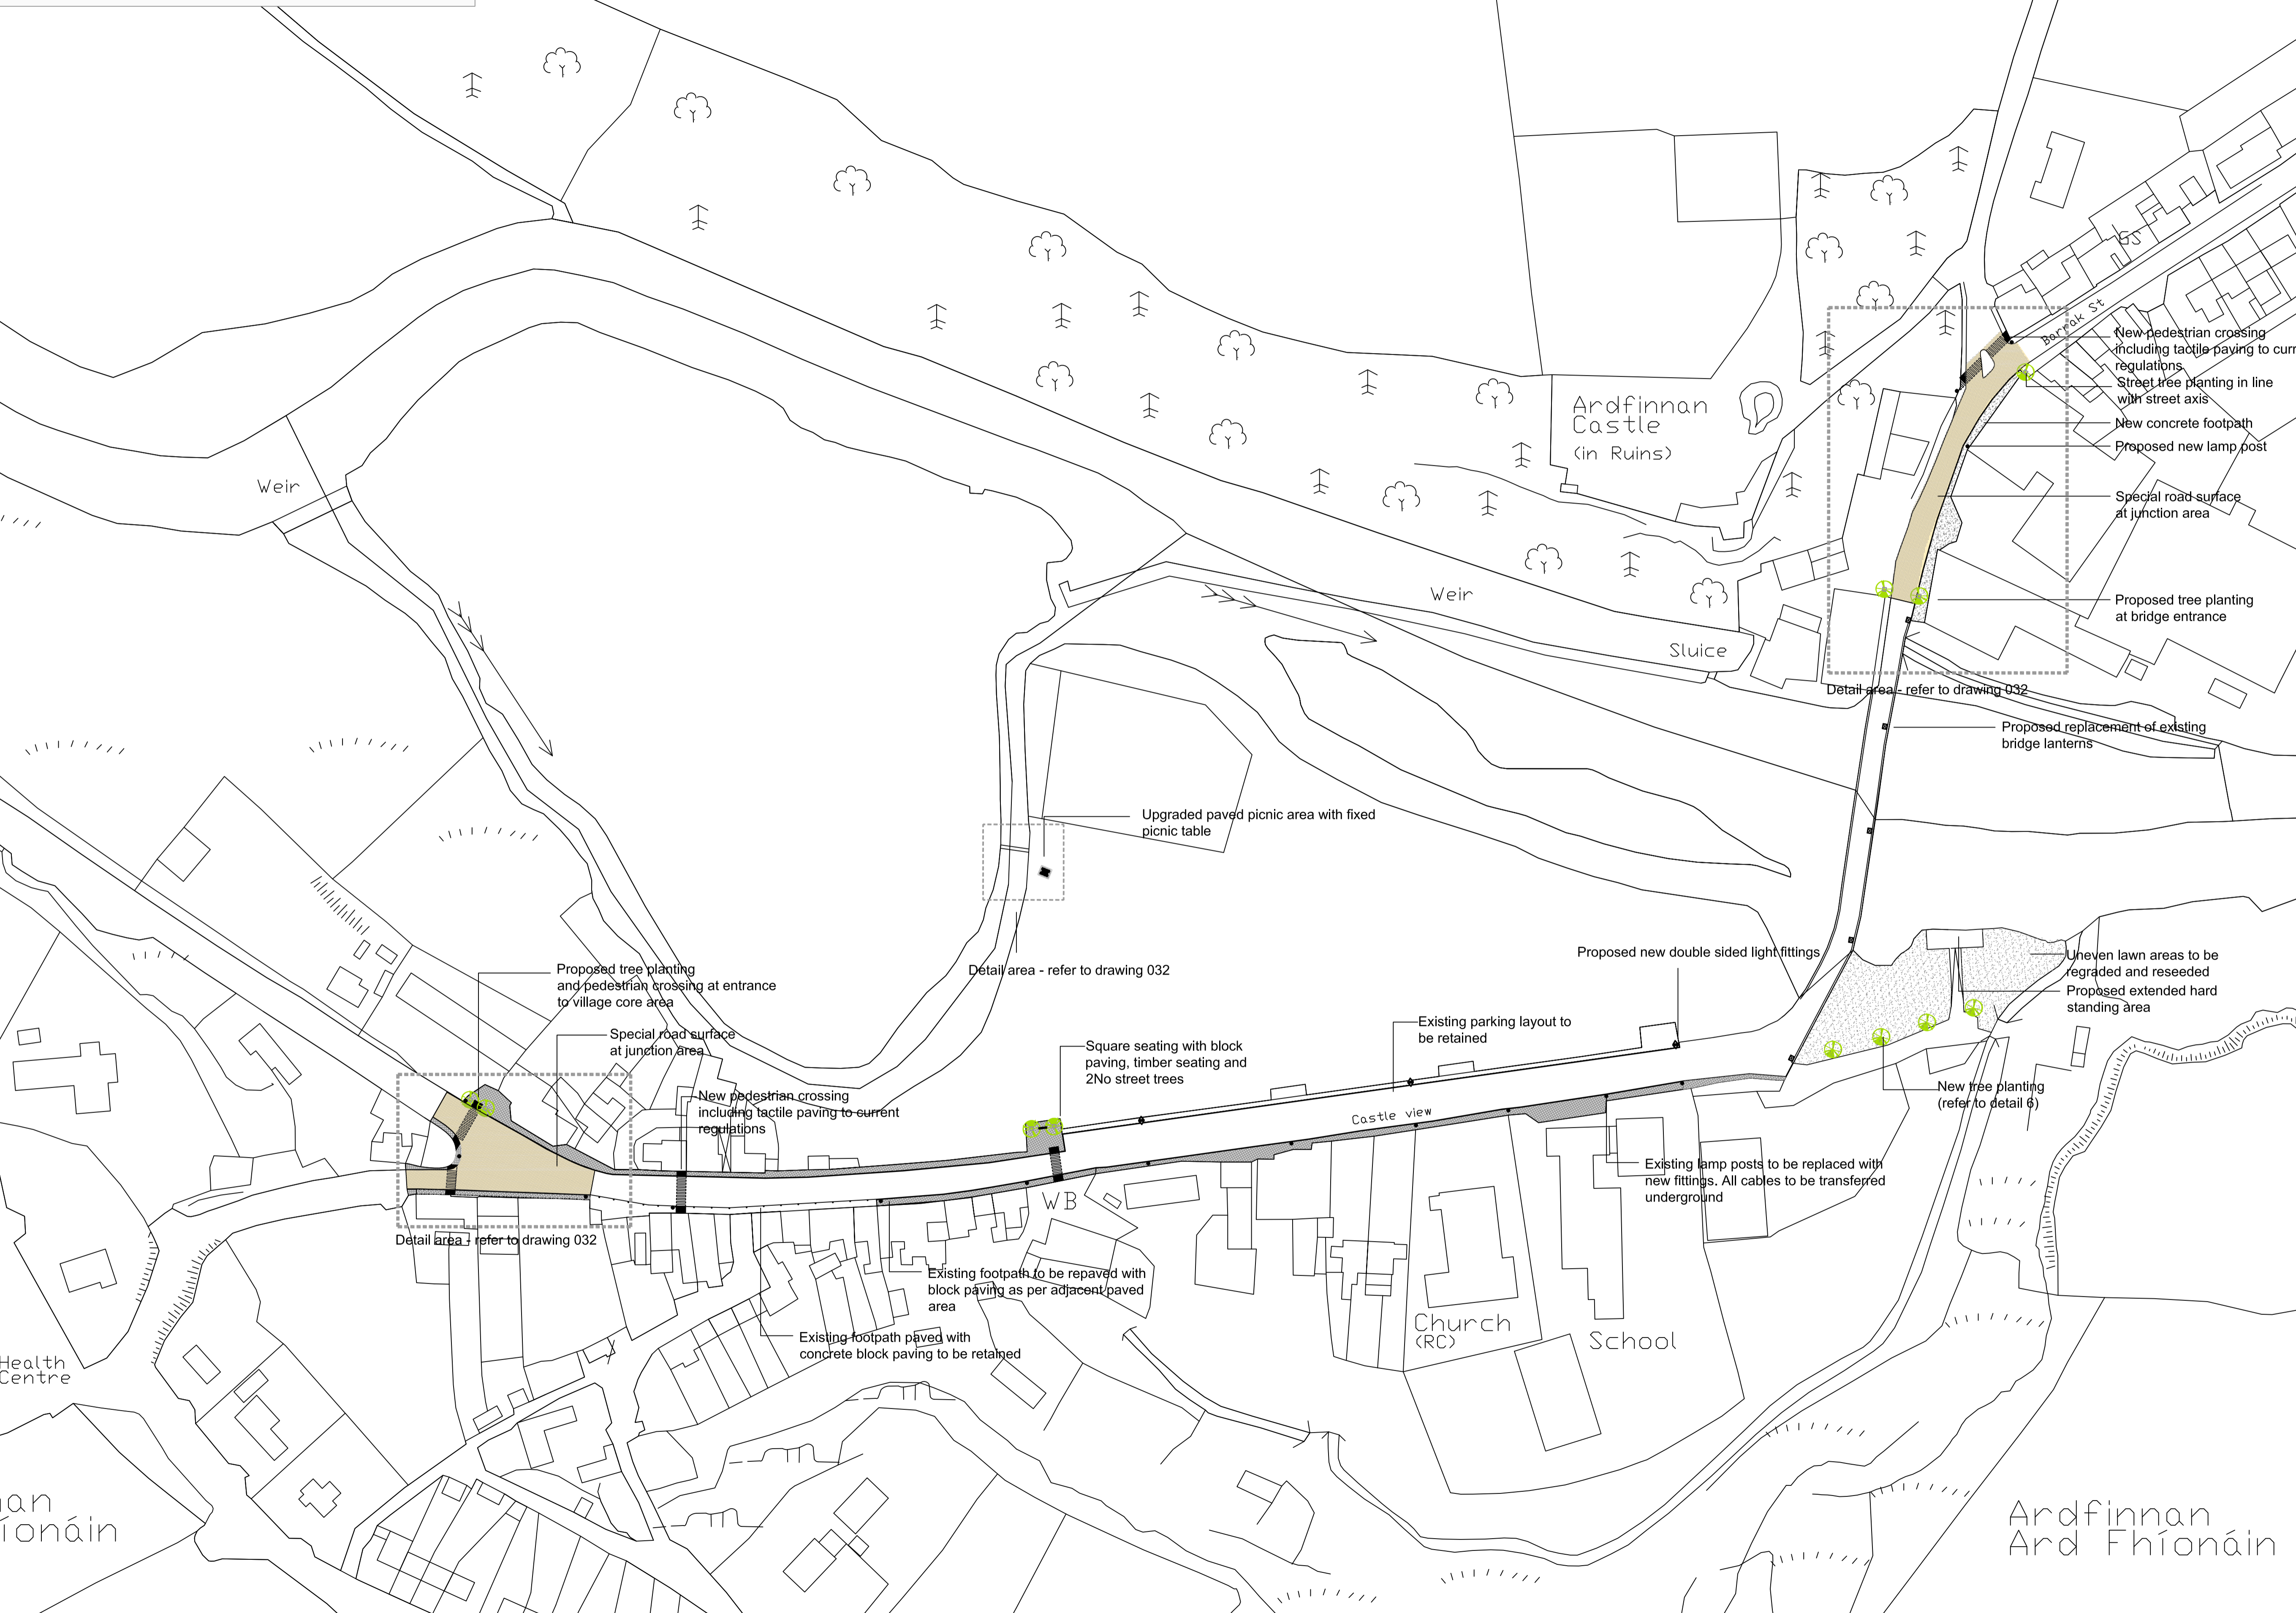

Health Centre
 Ardfinnan
 Ard Fhionáin

Notes:

- This drawing is indicative only. All dimensions are to be checked on site and adapted to on-site conditions and constraints.
- All materials and construction details are subject to final design and/or approval by a the Project Engineer to ensure compliance with current relevant legislation.


LEGEND:

- Hard landscaping**
- Carriage way surface at key junctions. Special Road Surface - Coloured asphalt - buff colour
 - New concrete footpath connection to North of bridge
 - Existing footpath at south side of main street and proposed picnic area paved with concrete block paving matting existing paving to east end of village
 - Tactile paving at pedestrian crossings to current regulations

- Street furniture**
- Re-painted existing bollards
 - Proposed replacement of existing and additional new light fittings between junction north of the bridge and junction at eastern end of village core (excluding existing lanterns on the bridge itself) with new elegant traditional light fittings similar to example on sheet 2. 10No fittings in total.
 - Proposed replacement of existing light poles on the bridge with new brighter fittings. 5 No fittings in total.
 - Proposed double sided light fitting, matching new single bracket light fittings on the south side of the street. 3No fittings in total.
- Note: All existing utility poles to be removed and overhead wires placed underground where new light fittings are installed. The light fitting illustrations are indicative only. All light fittings to be agreed with the local community.



Proposed light fittings main street

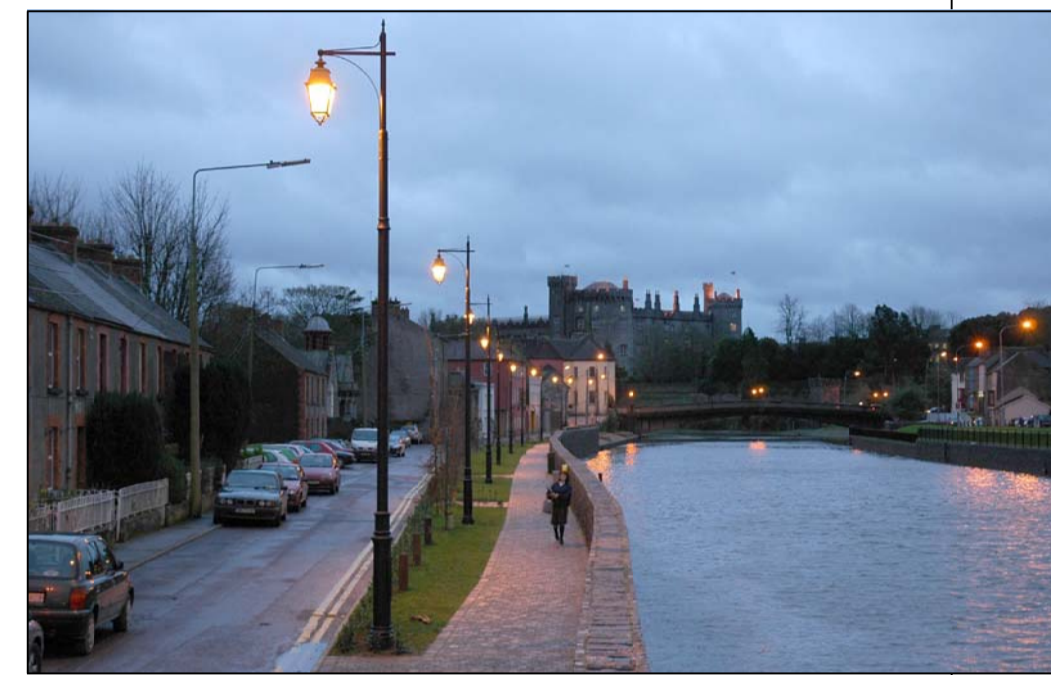


Proposed light fittings bridge




Proposed double bracket light fittings at the Green

Soft landscaping


- Specimen trees at key junctions and picnic area
 Pinus colsoniana, 10-20cm girth, 11No
- Detail number
 P06
 Drawing reference

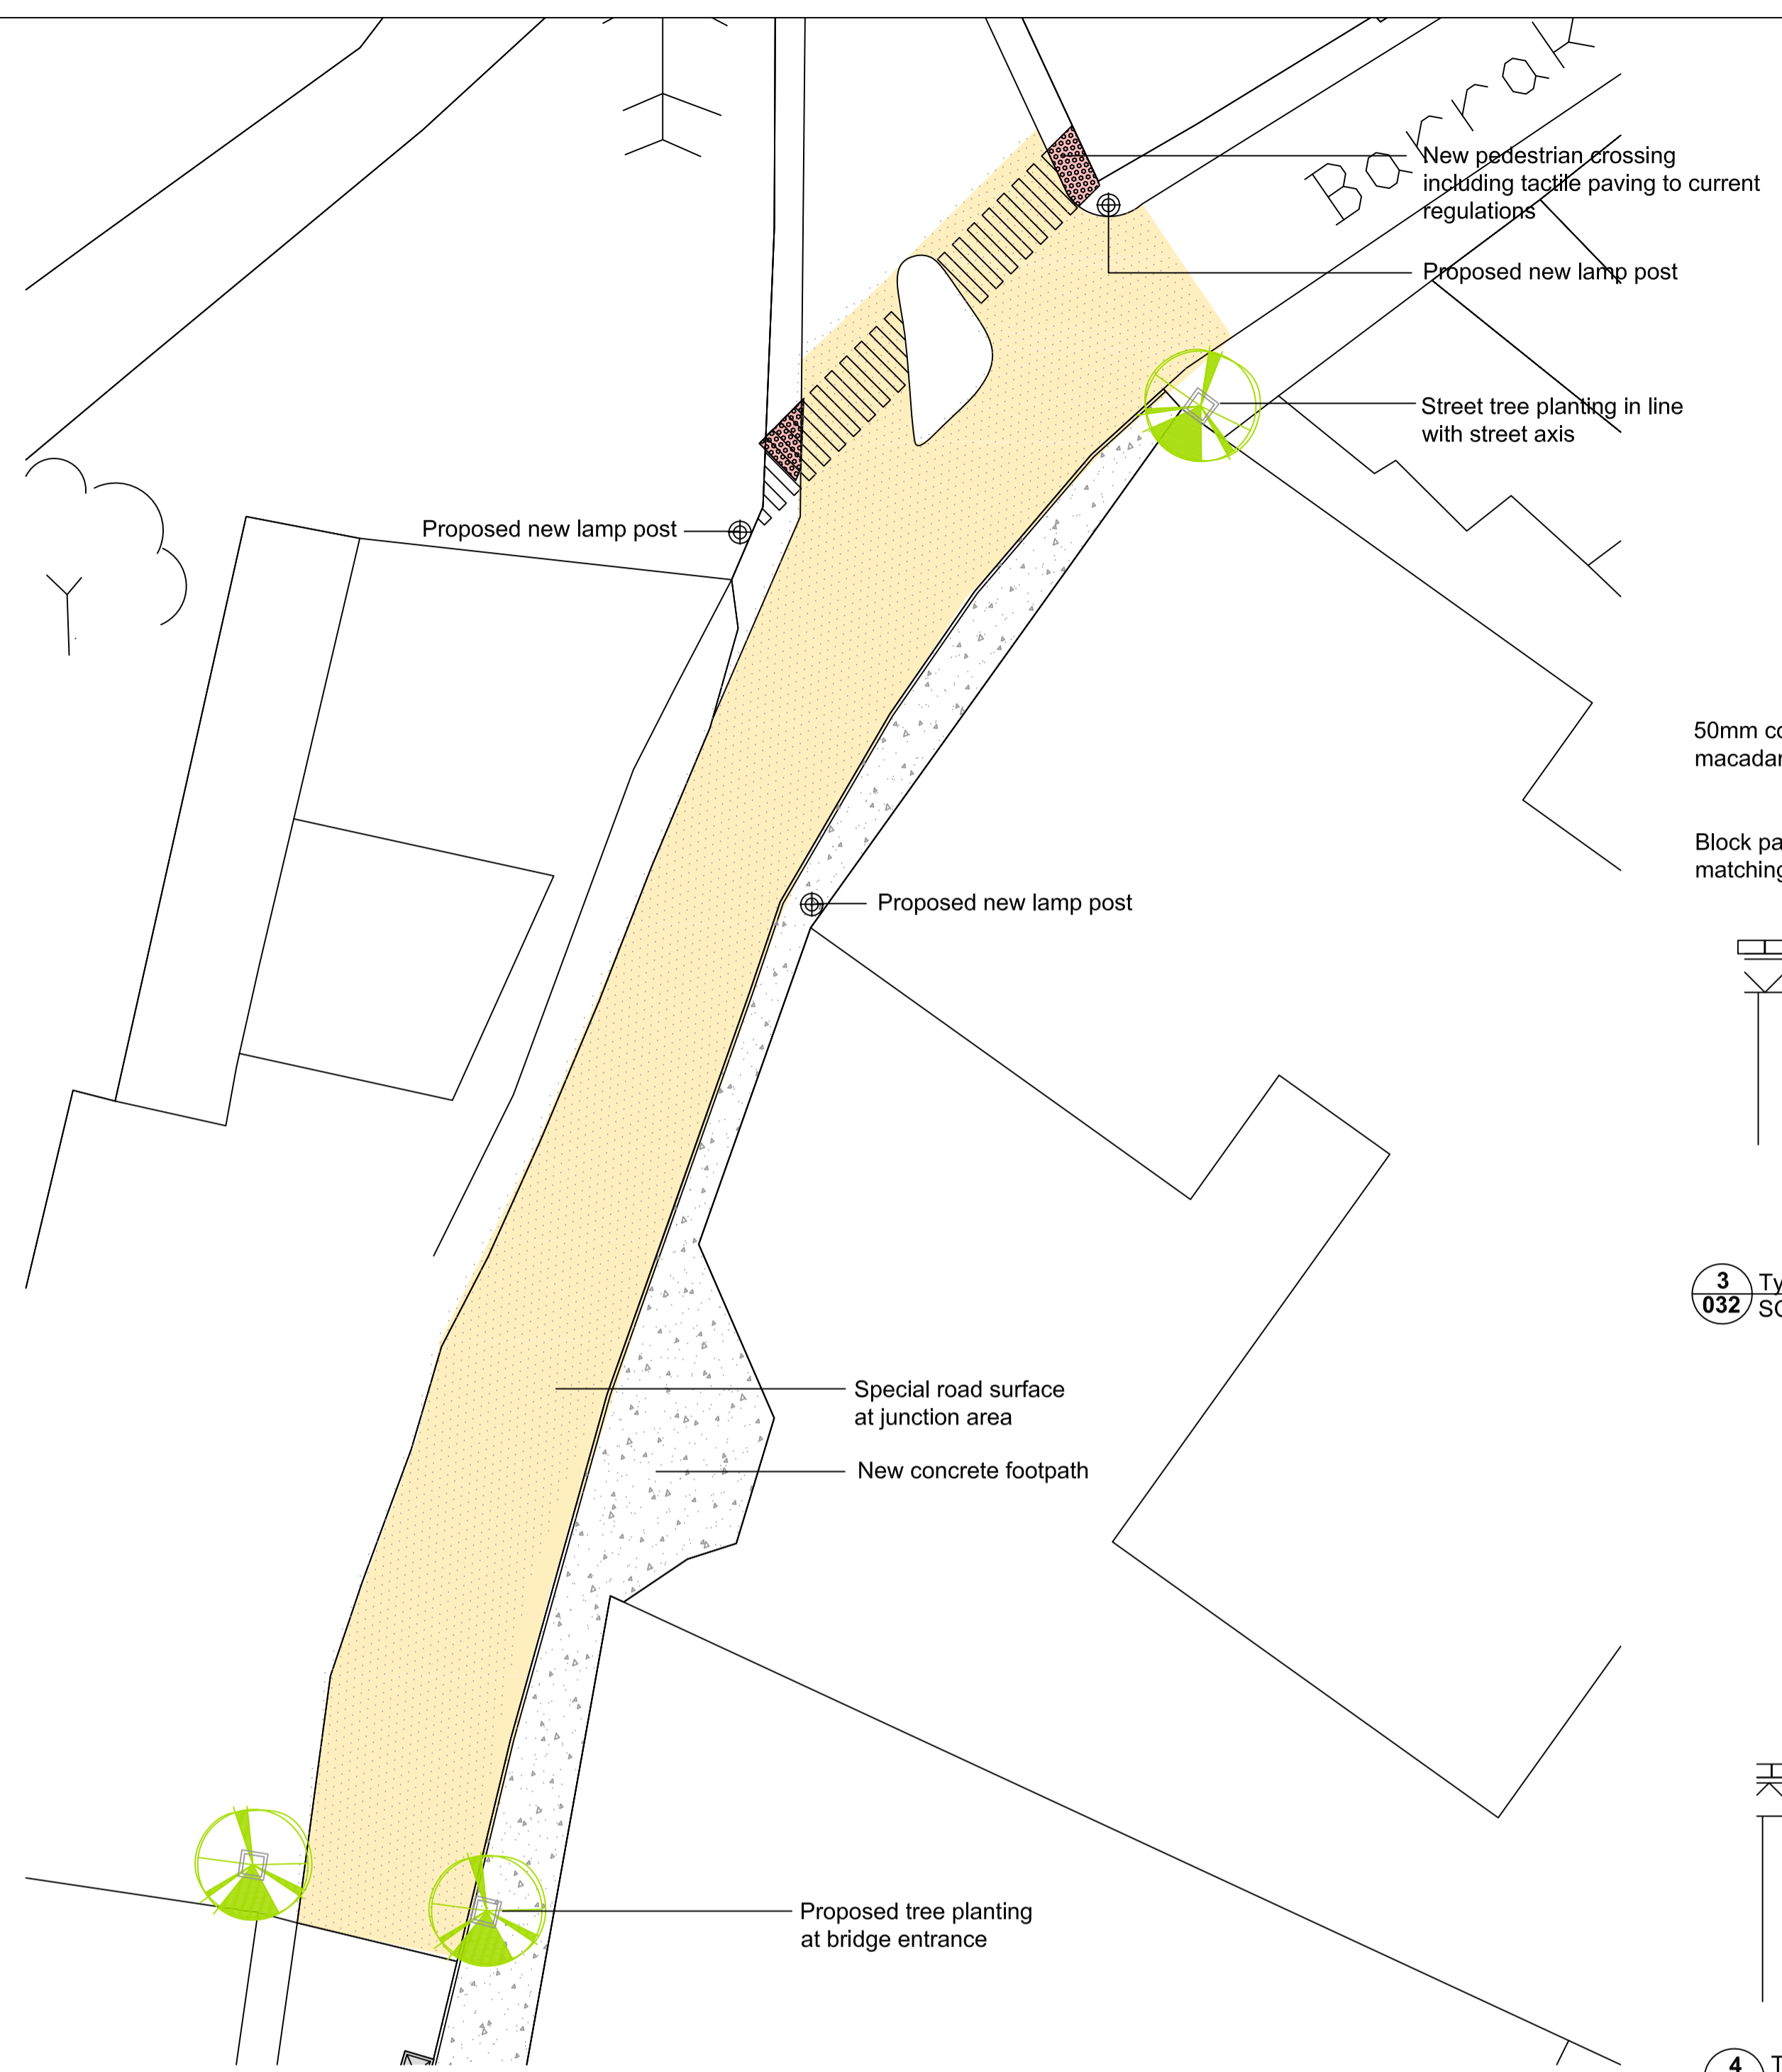


1 Junction north of bridge
 032 SCALE 1:500

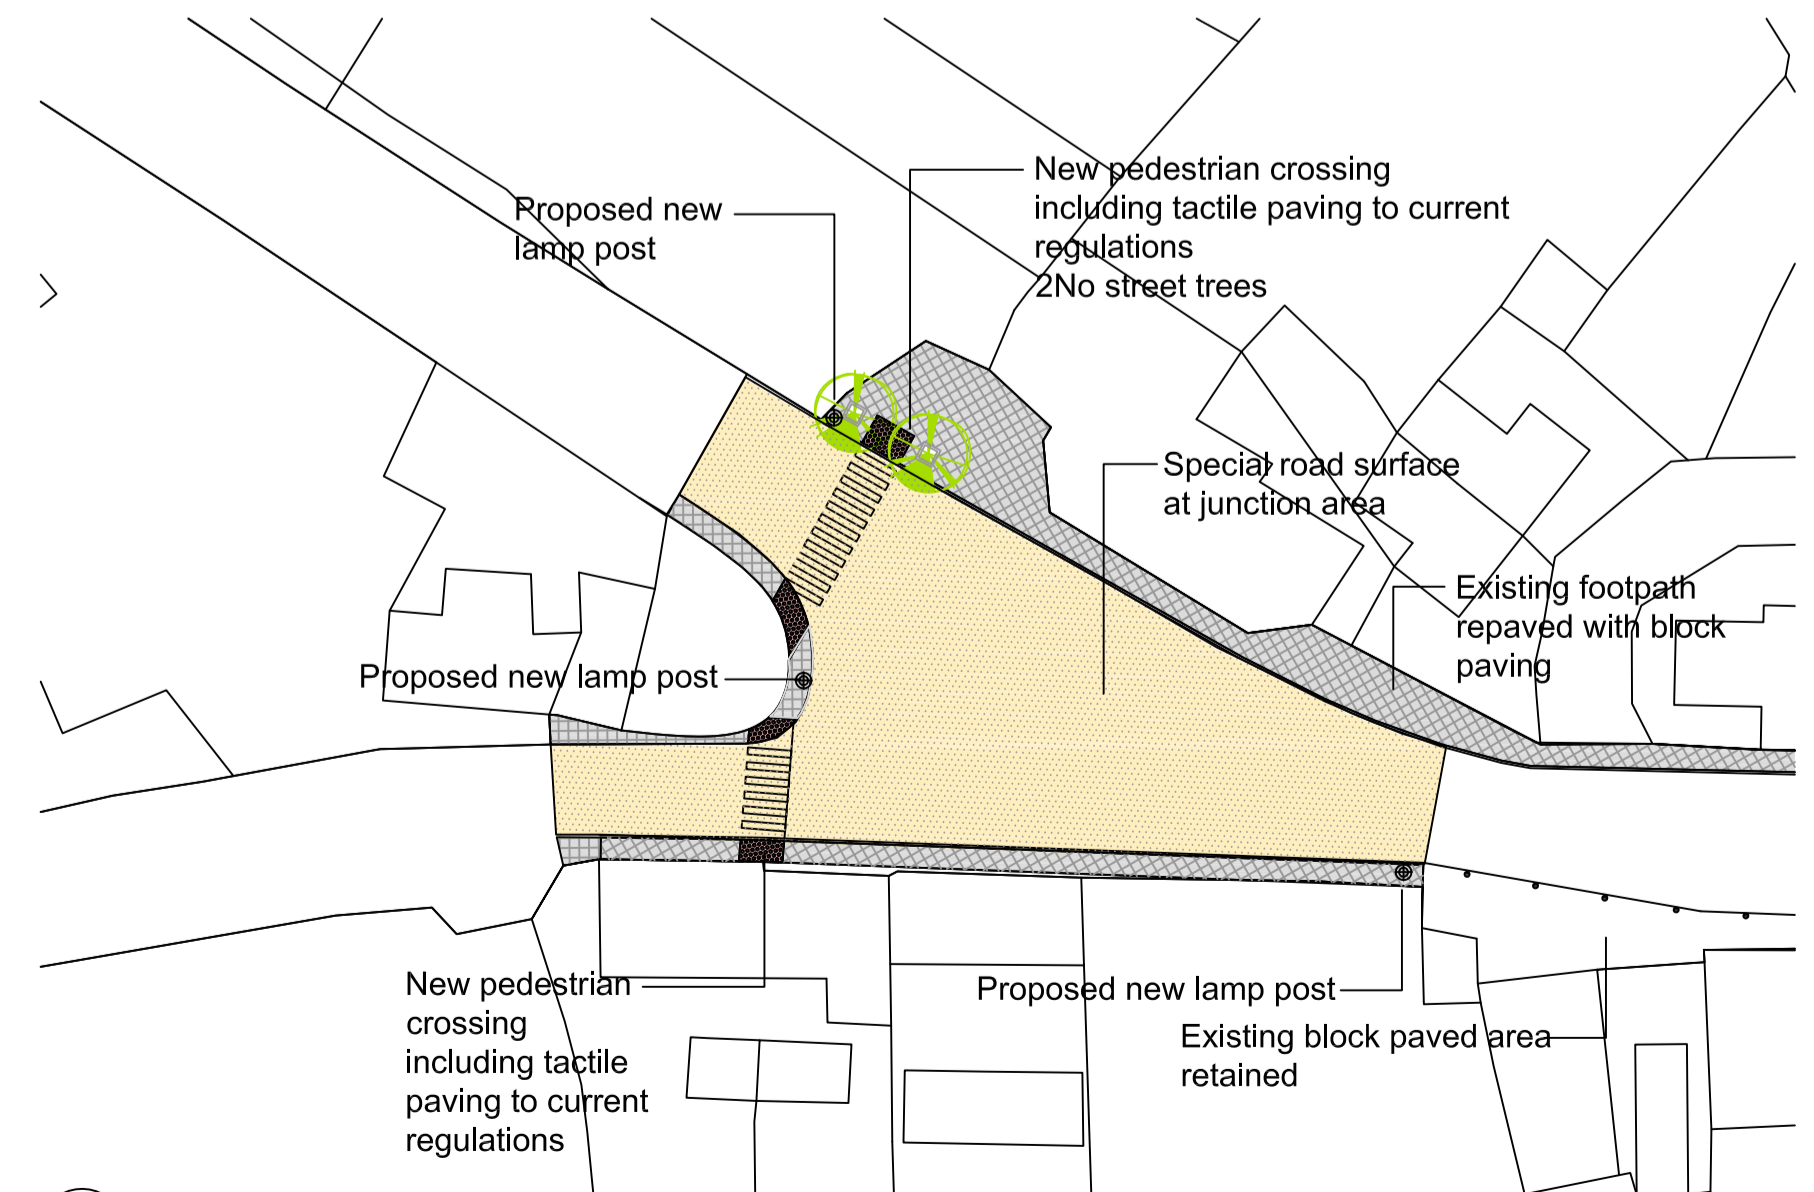


2 Western village core junction
 032 SCALE 1:500

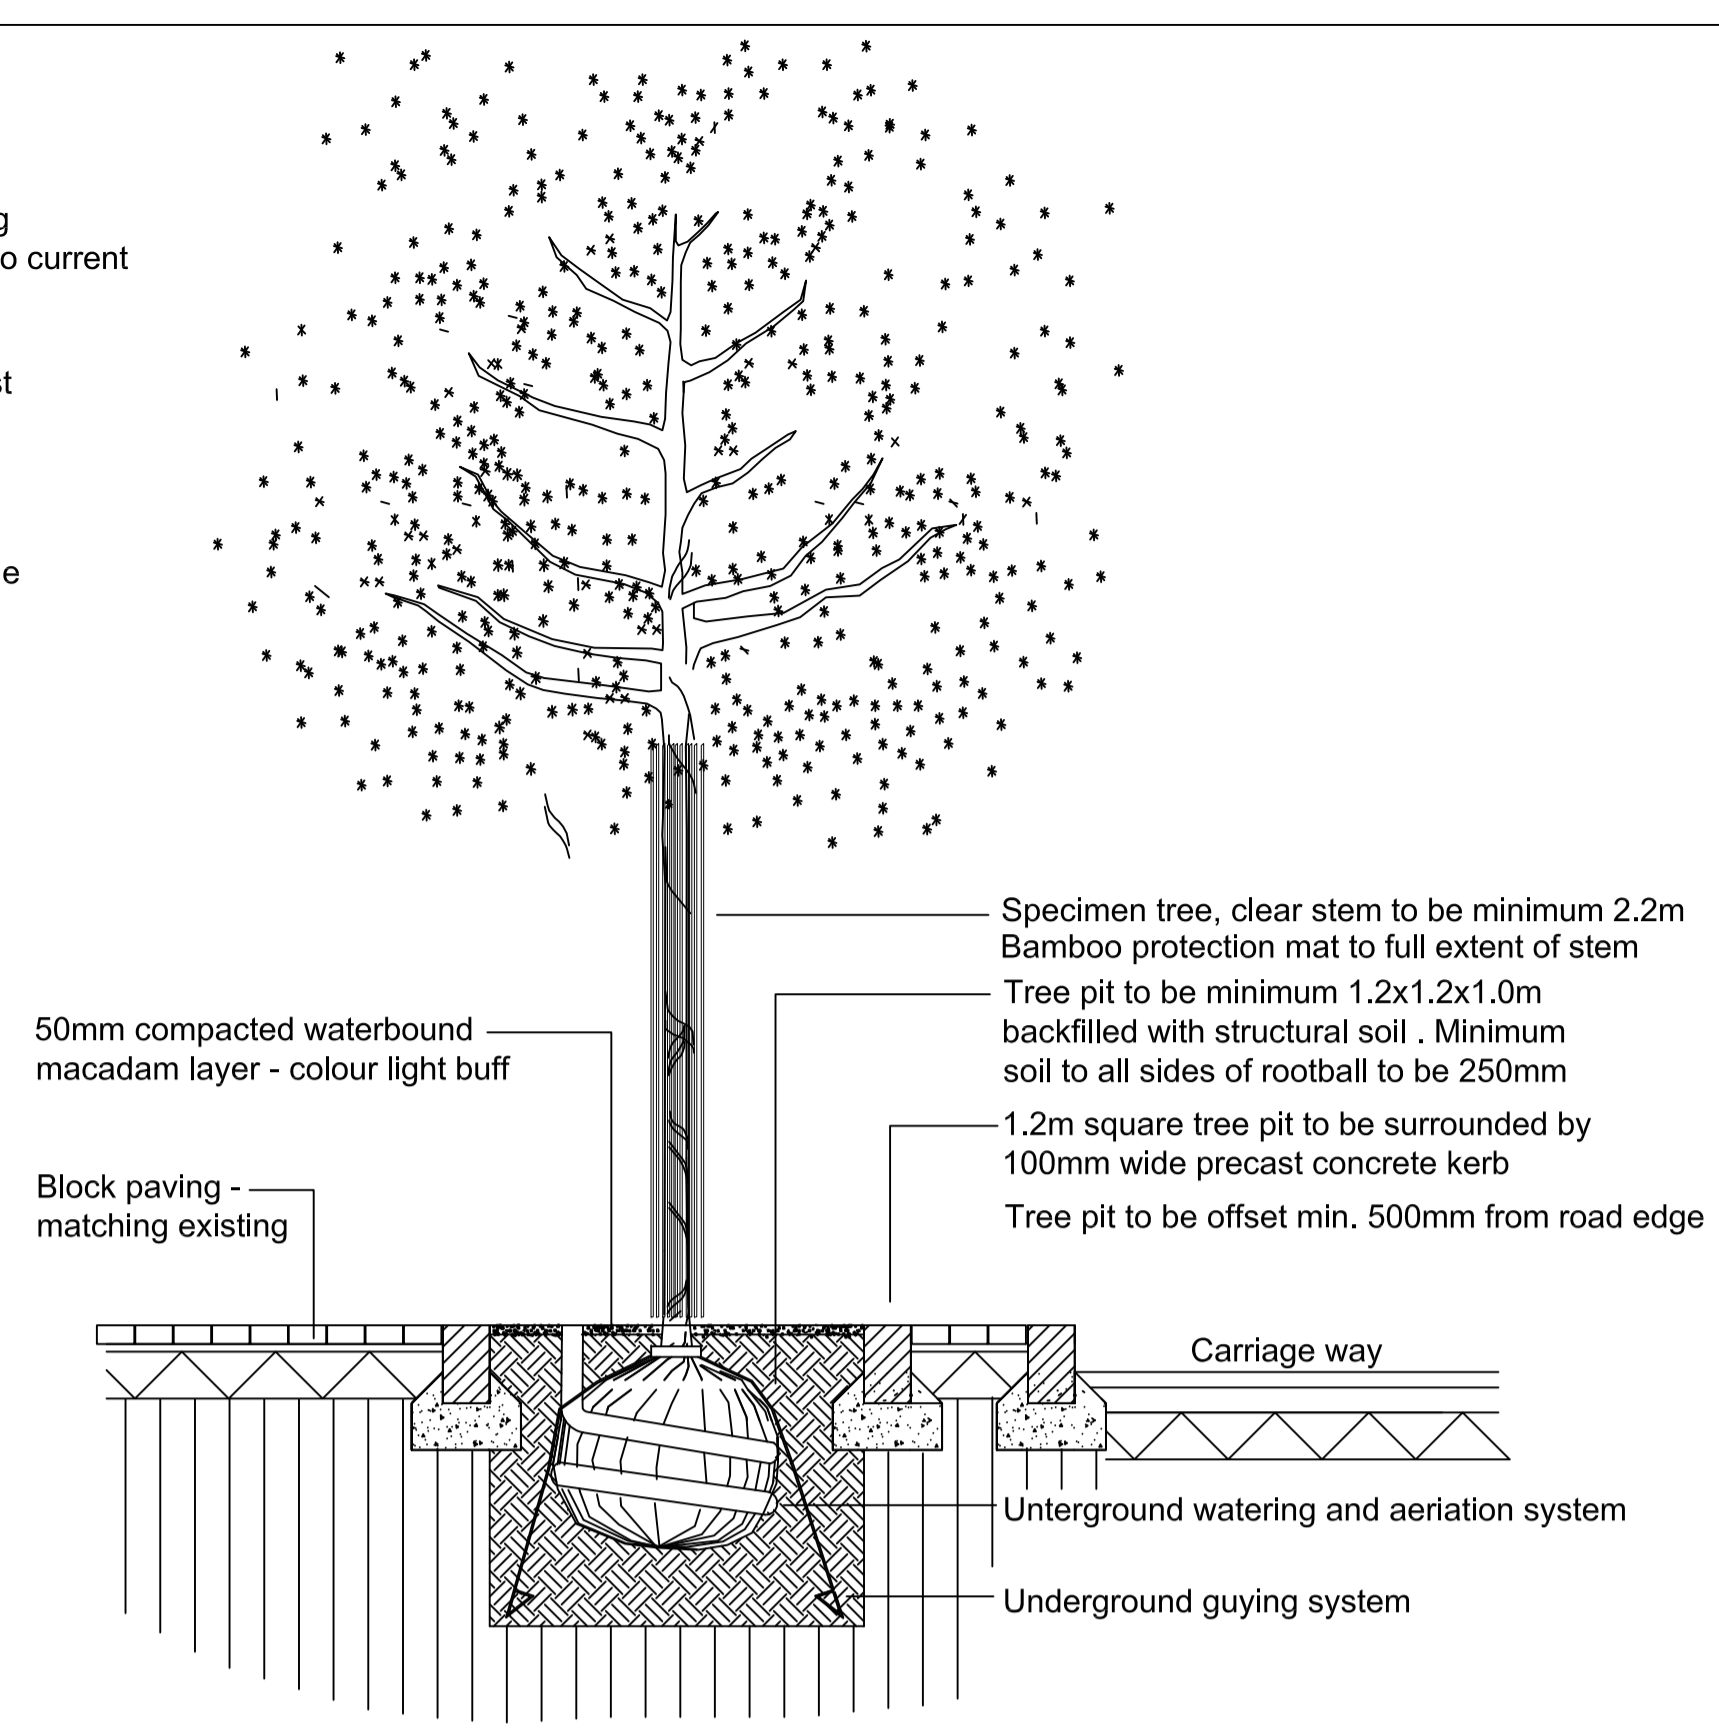


3 Typical section footpath with tree planting
 032 SCALE 1:25

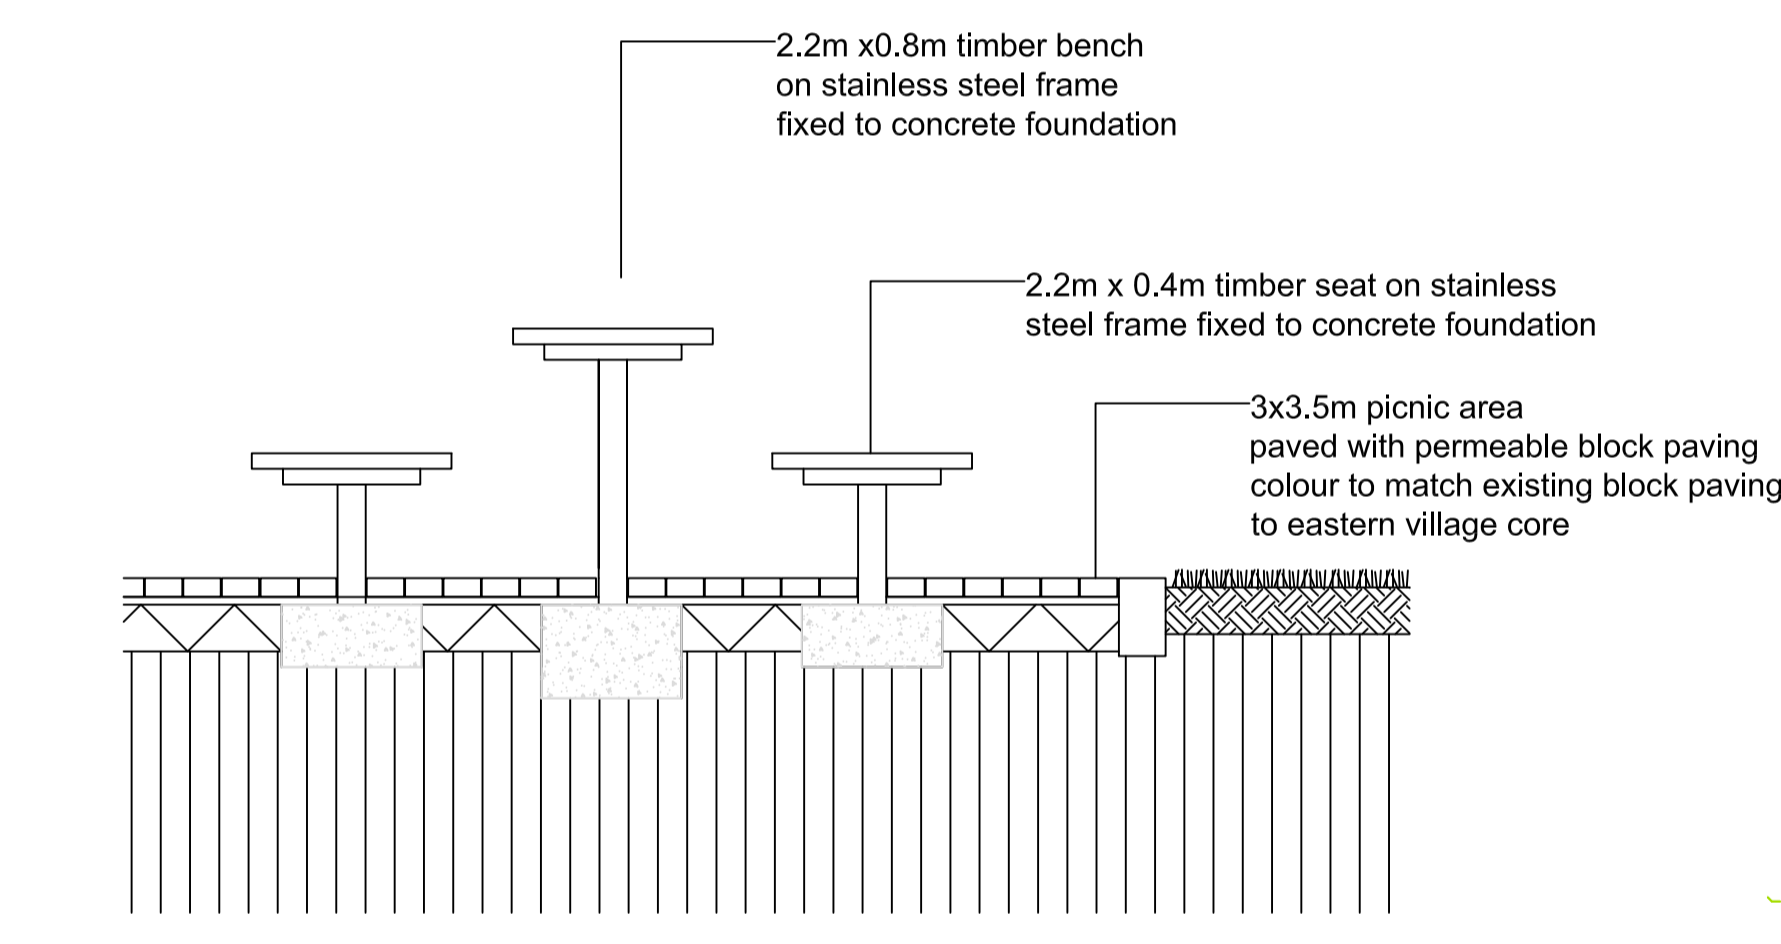

4 Typical detail picnic seating area
 032 SCALE 1:25

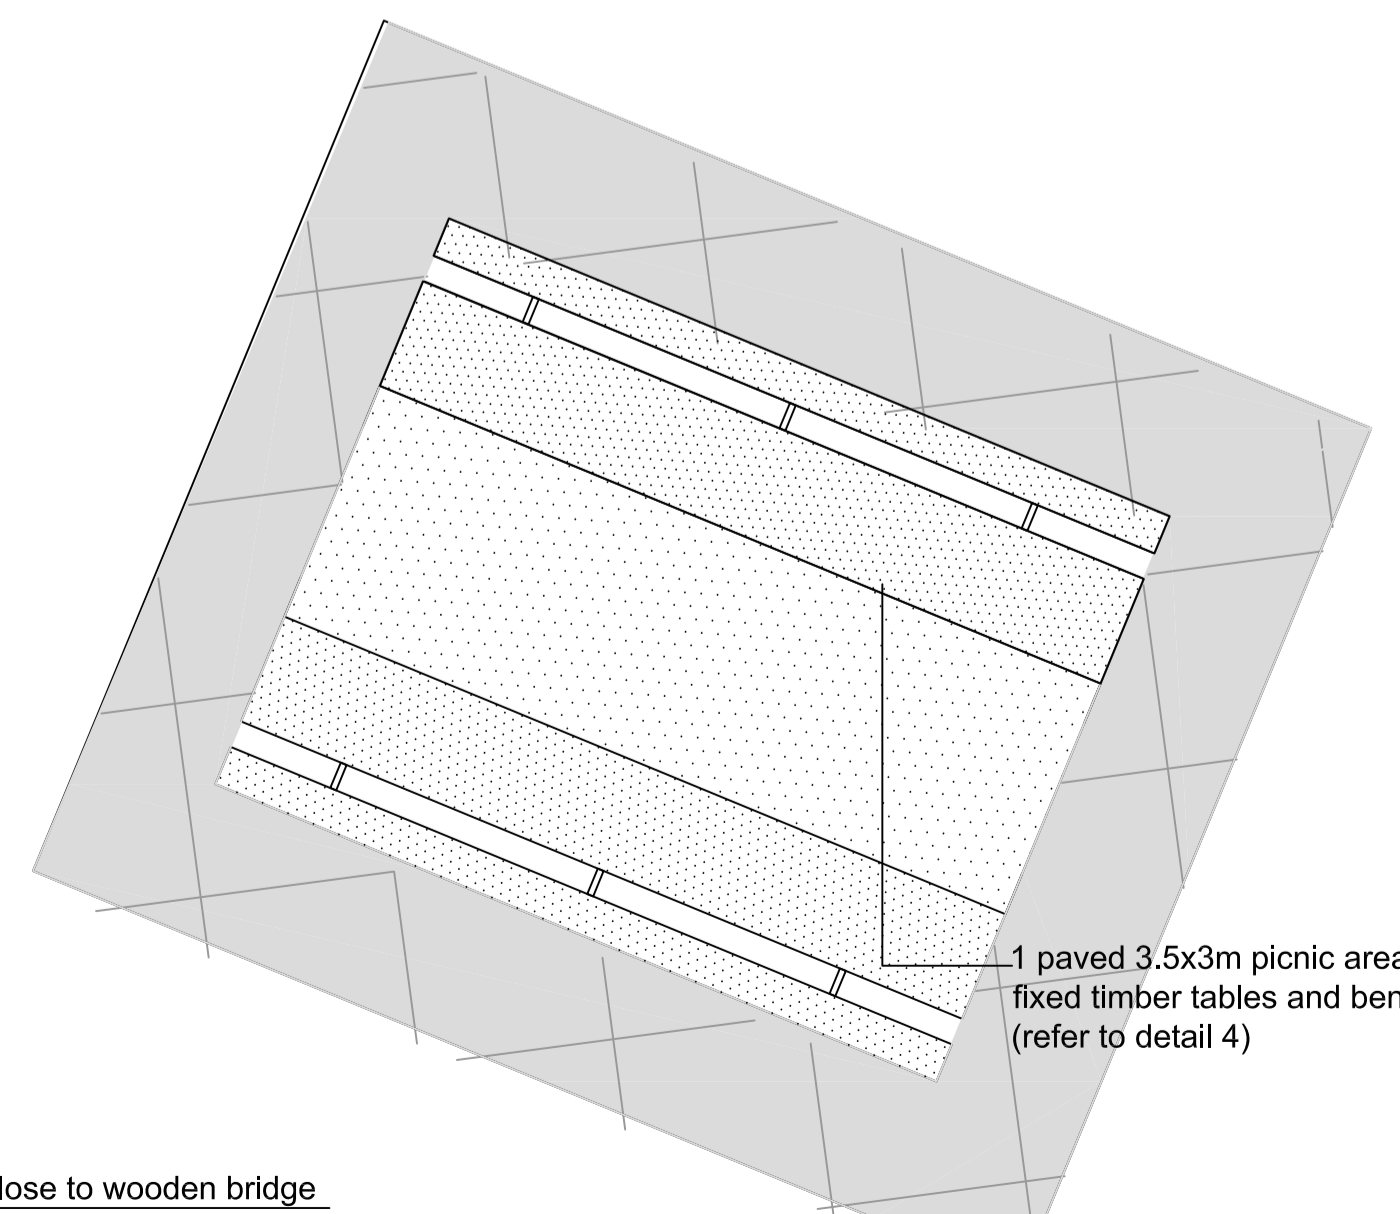

5 Picnic area close to wooden bridge
 032 SCALE 1:25

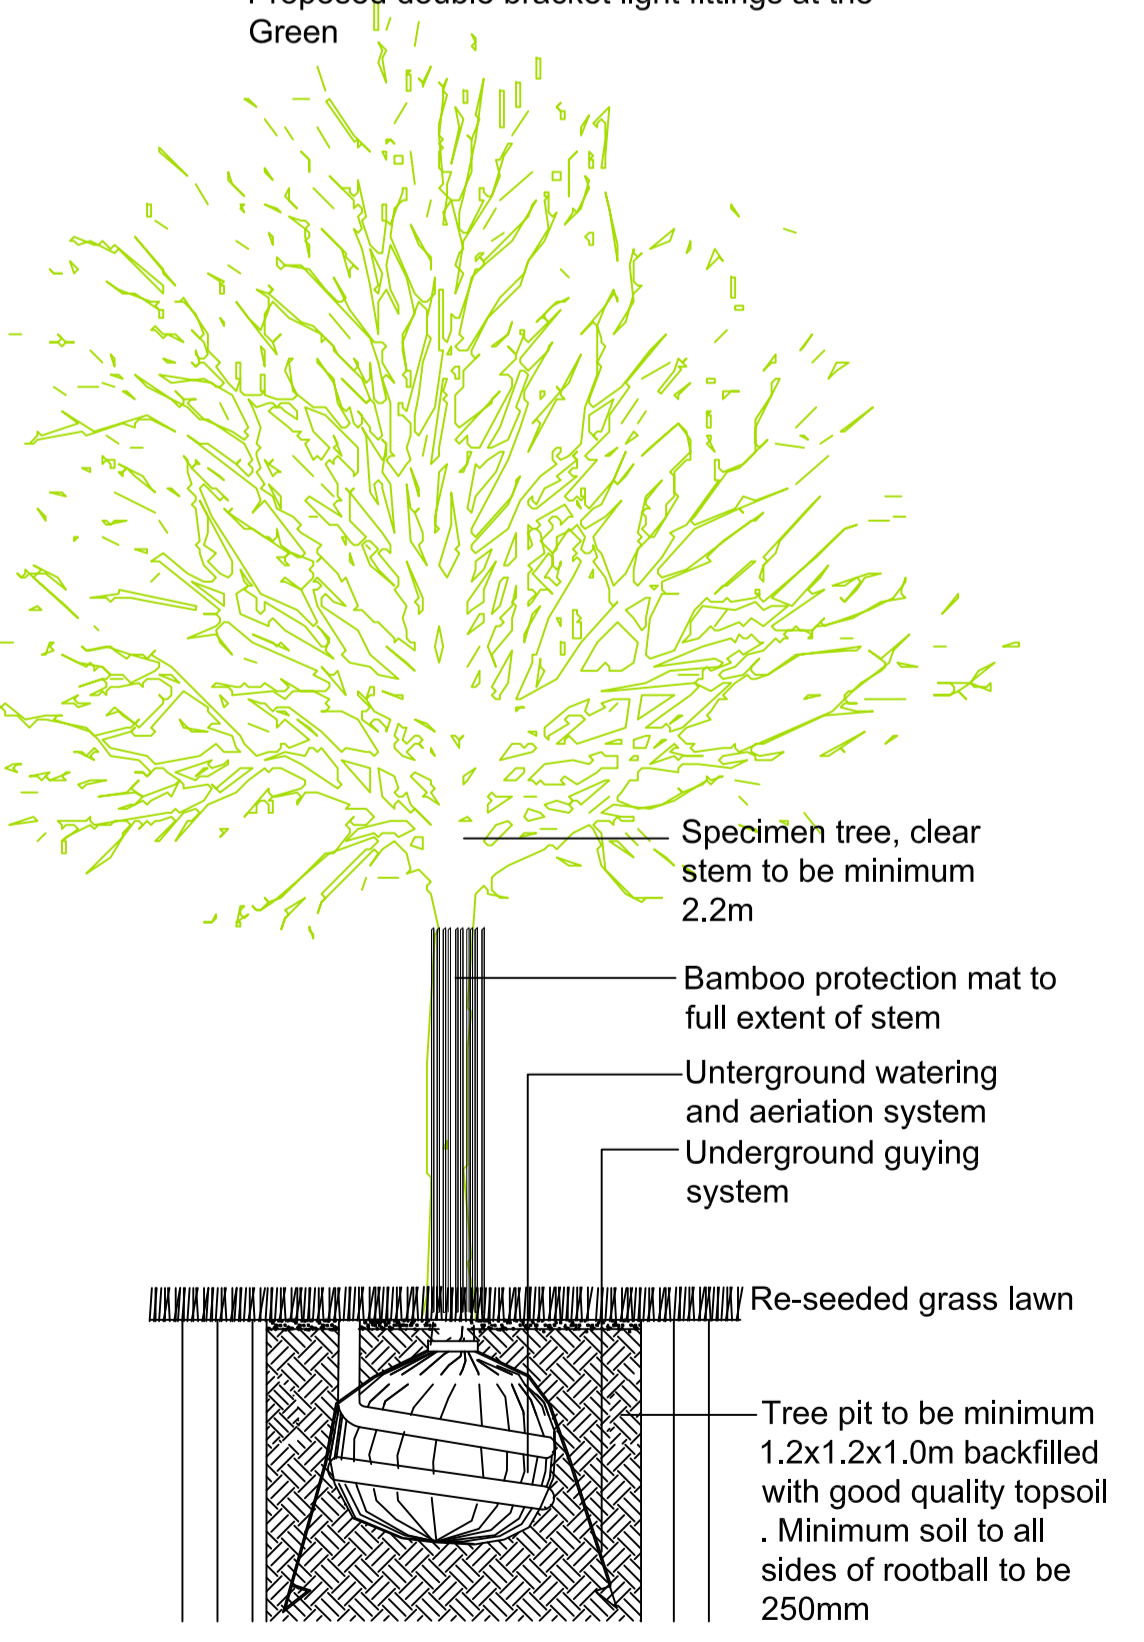

6 Typical tree planting detail at the bridge
 032 SCALE 1:25

FINAL DOCUMENT
 DATE: 19.02.09

B	19.02.09	RB	Final revision
A	02.02.09	RB	Revisions following consultation comments
Rev	Date	INL	Revision

Drawn By:	CW	Checked:	RB/CW
Scale:	As shown @ A1	Date:	28.11.08
Stage:			CONSTRUCTION

MosArt

Block 6
 Scoonall Business Park,
 Wilslow, Co. Wicklow,
 Ireland

Tel: +353 (0) 404 25 777
 Fax: +353 (0) 404 25 745
 Email: info@mosart.ie
 Web: www.mosart.ie

ARCHITECTURE LANDSCAPE URBAN DESIGN

Job Title:
 DISTRICT SERVICE CENTRE ENHANCEMENT

Client:
 SOUTH TIPPERARY COUNTY COUNCIL

Drawing:
 ARDFINNAN - DETAILS, TYPICAL SECTIONS

Job No:	368	Drawing No:	032	Revision:	B
---------	-----	-------------	-----	-----------	---