

**LEGEND:**

- Hard landscaping**
- Carriage way surface at village junctions: Special Road Surface - Coloured asphalt - buff colour
  - Repaired main street footpath - concrete block paving, colour - light grey
  - Village square - reconstituted granite paving flags, colour buff
  - New protection with tactile paving to current regulations
- Street furniture**
- Proposed replacement of existing light fittings in the village centre with new light fittings. Existing utility poles to be removed and overhead existing pavements are replaced.
  - New light poles
  - 5No Inground uplighters under trees in Village square planter

- Soft landscaping**
- Specimen trees between parking spaces in village square area 18x20cm girth, 8No
  - Tree planting at church entrance area and back path to church. Title occidentalis 'Columna', 3m high, 18No
  - Note: Tree planting in church area is subject to the permission of the relevant authorities.**
- Proposed planting mix for all proposed planting areas (all 1.2m<sup>2</sup> pots):
- | Plant Name                         | m <sup>2</sup> /m <sup>2</sup> | percent of area (%) |
|------------------------------------|--------------------------------|---------------------|
| Philadelphus 'Marechal d'Orthemie' | 2No                            | 5                   |
| Cornus sericea                     | 3No                            | 10                  |
| Achillea millefolium               | 5No                            | 10                  |
| Viburnum x magnificum              | 8No                            | 20                  |
| Geranium 'Johannes Blau'           | 5No                            | 10                  |
| Salix x fragularis 'Wendland'      | 5No                            | 10                  |
| Rosa rugosa 'Sulmonii Goldsturm'   | 5No                            | 10                  |
| Hemerocallis 'Inferno'             | 5No                            | 10                  |
| Iris pallida 'Argentea Variegata'  | 5                              | 5                   |

**FINAL DOCUMENT**

DATE: 18.09.09

**Note: All proposals for the new village square are subject to confirmation of ownership of this area.**

Rev Date: INL Revision

Drawn By: RL Checked: RB/GW

Scale: Date: 06/08/09 Stage: Construction



As shown @ A1

**MOSART**

Specialist Urban Design  
 100, 101, 102,1000



3 CENTRAL VILLAGE SQUARE & MAIN STREET  
SCALE 1:1500

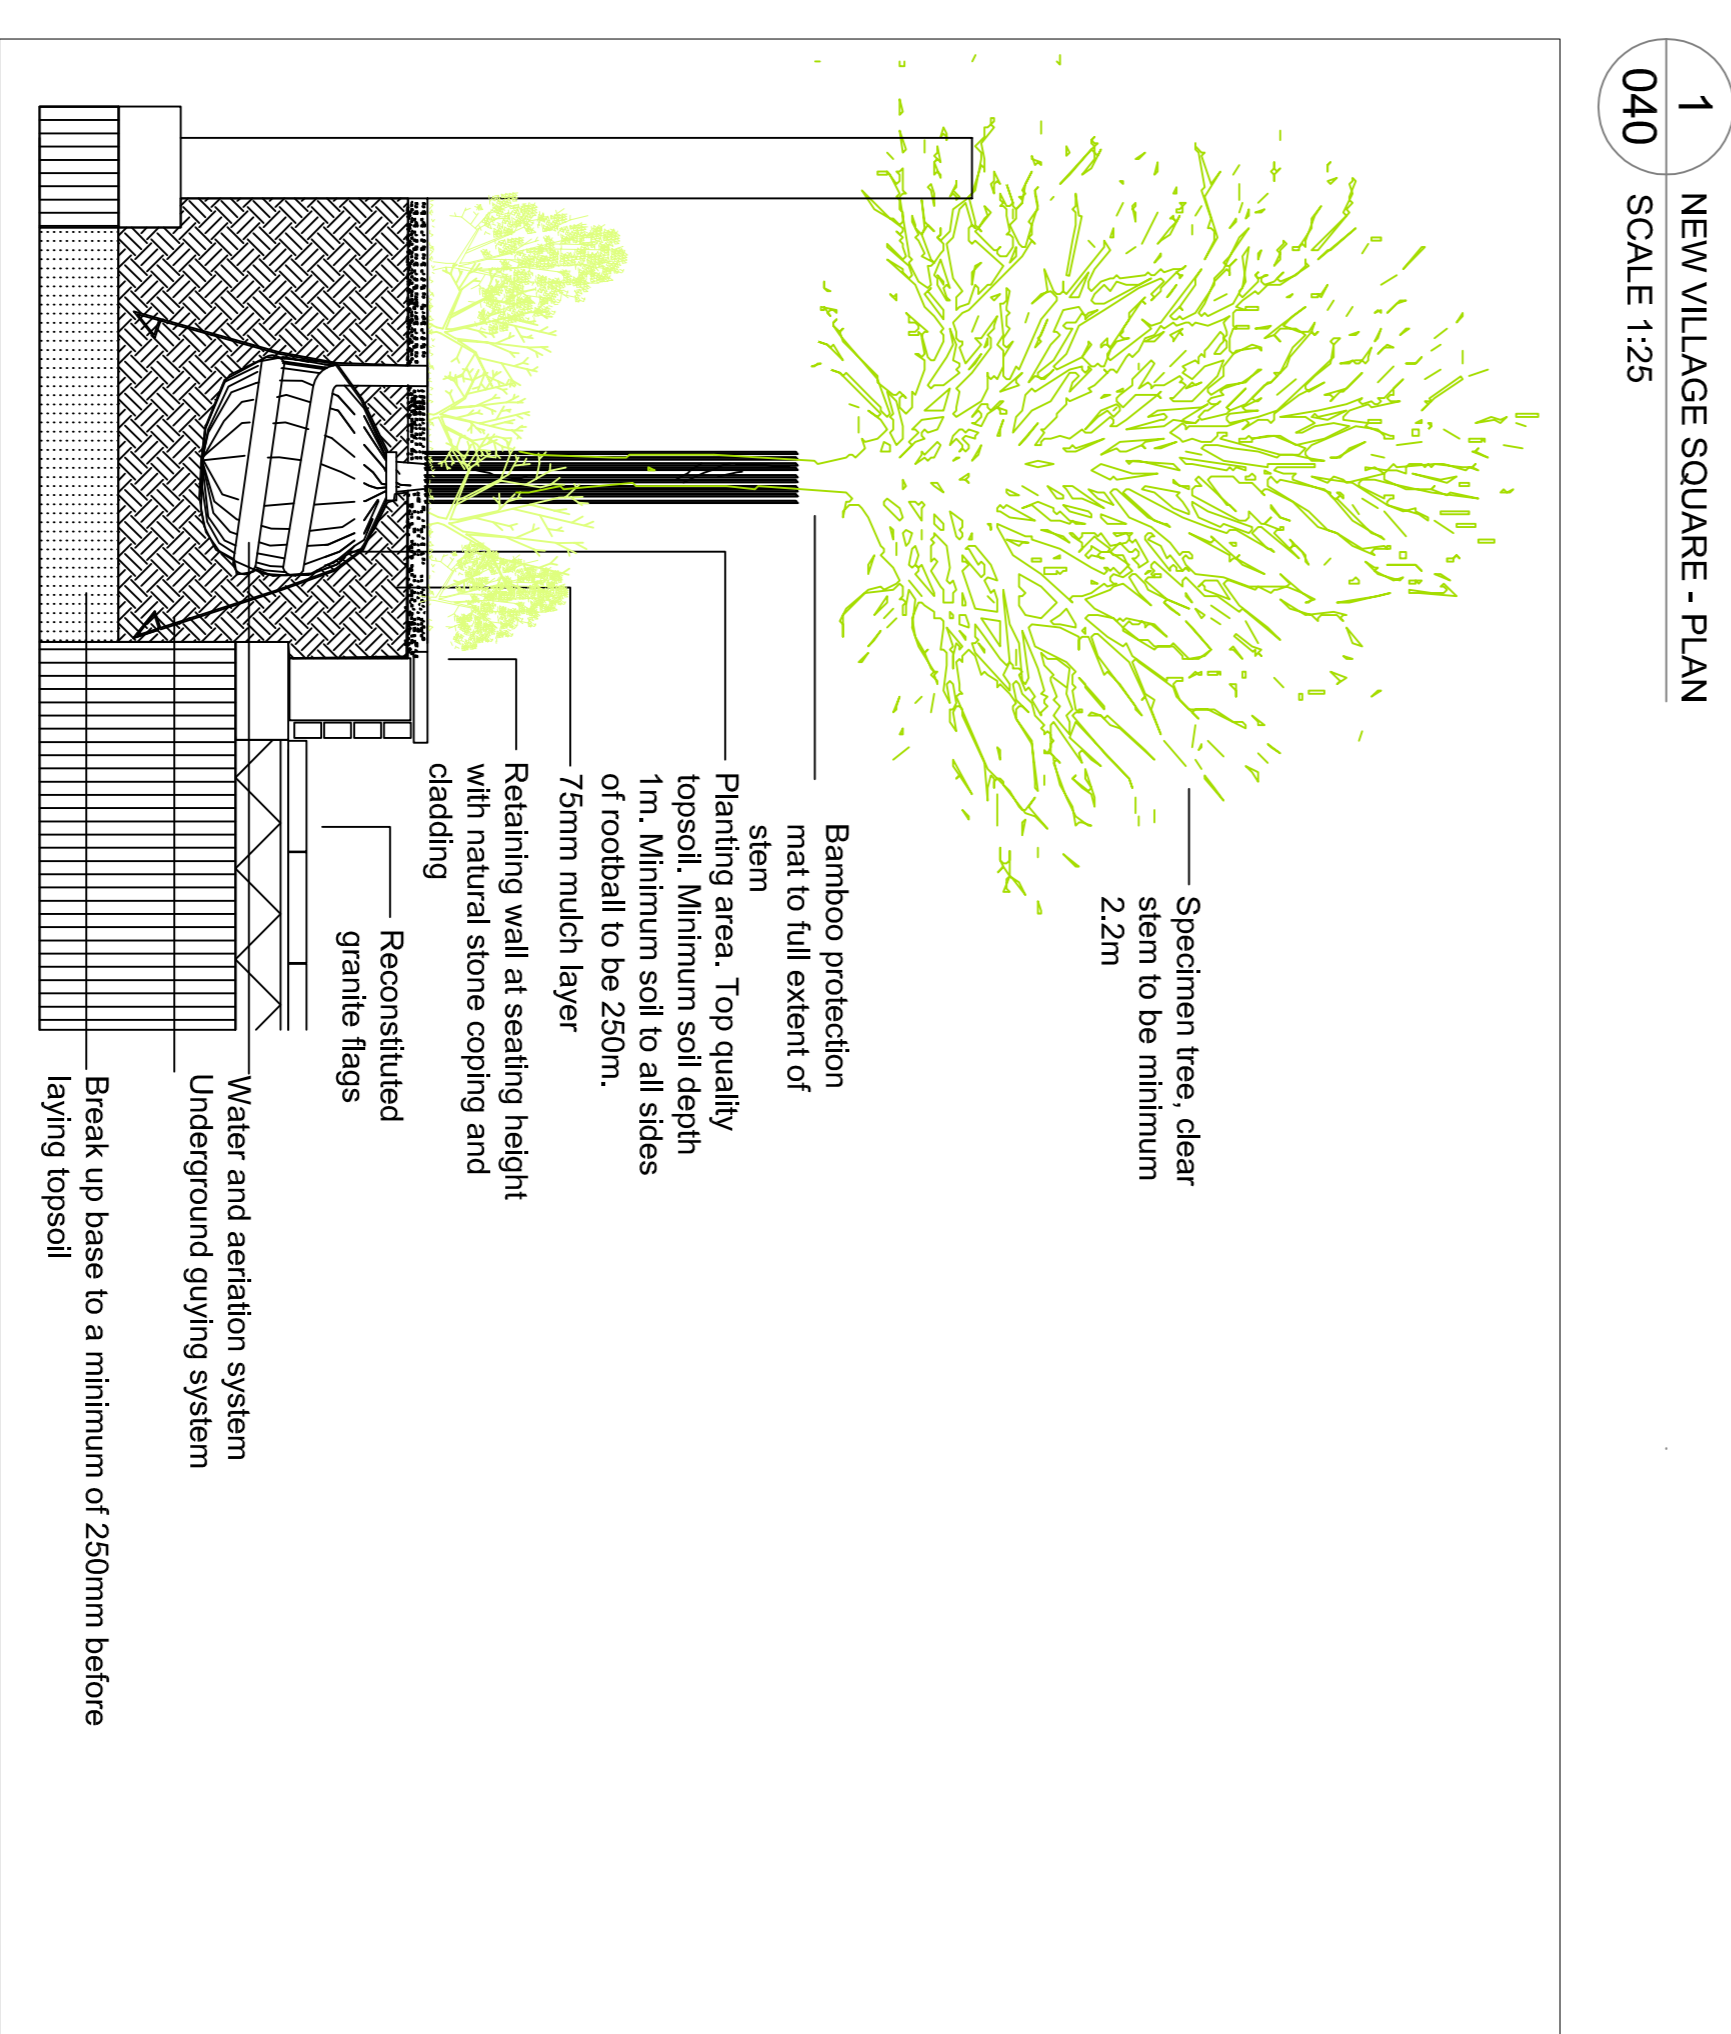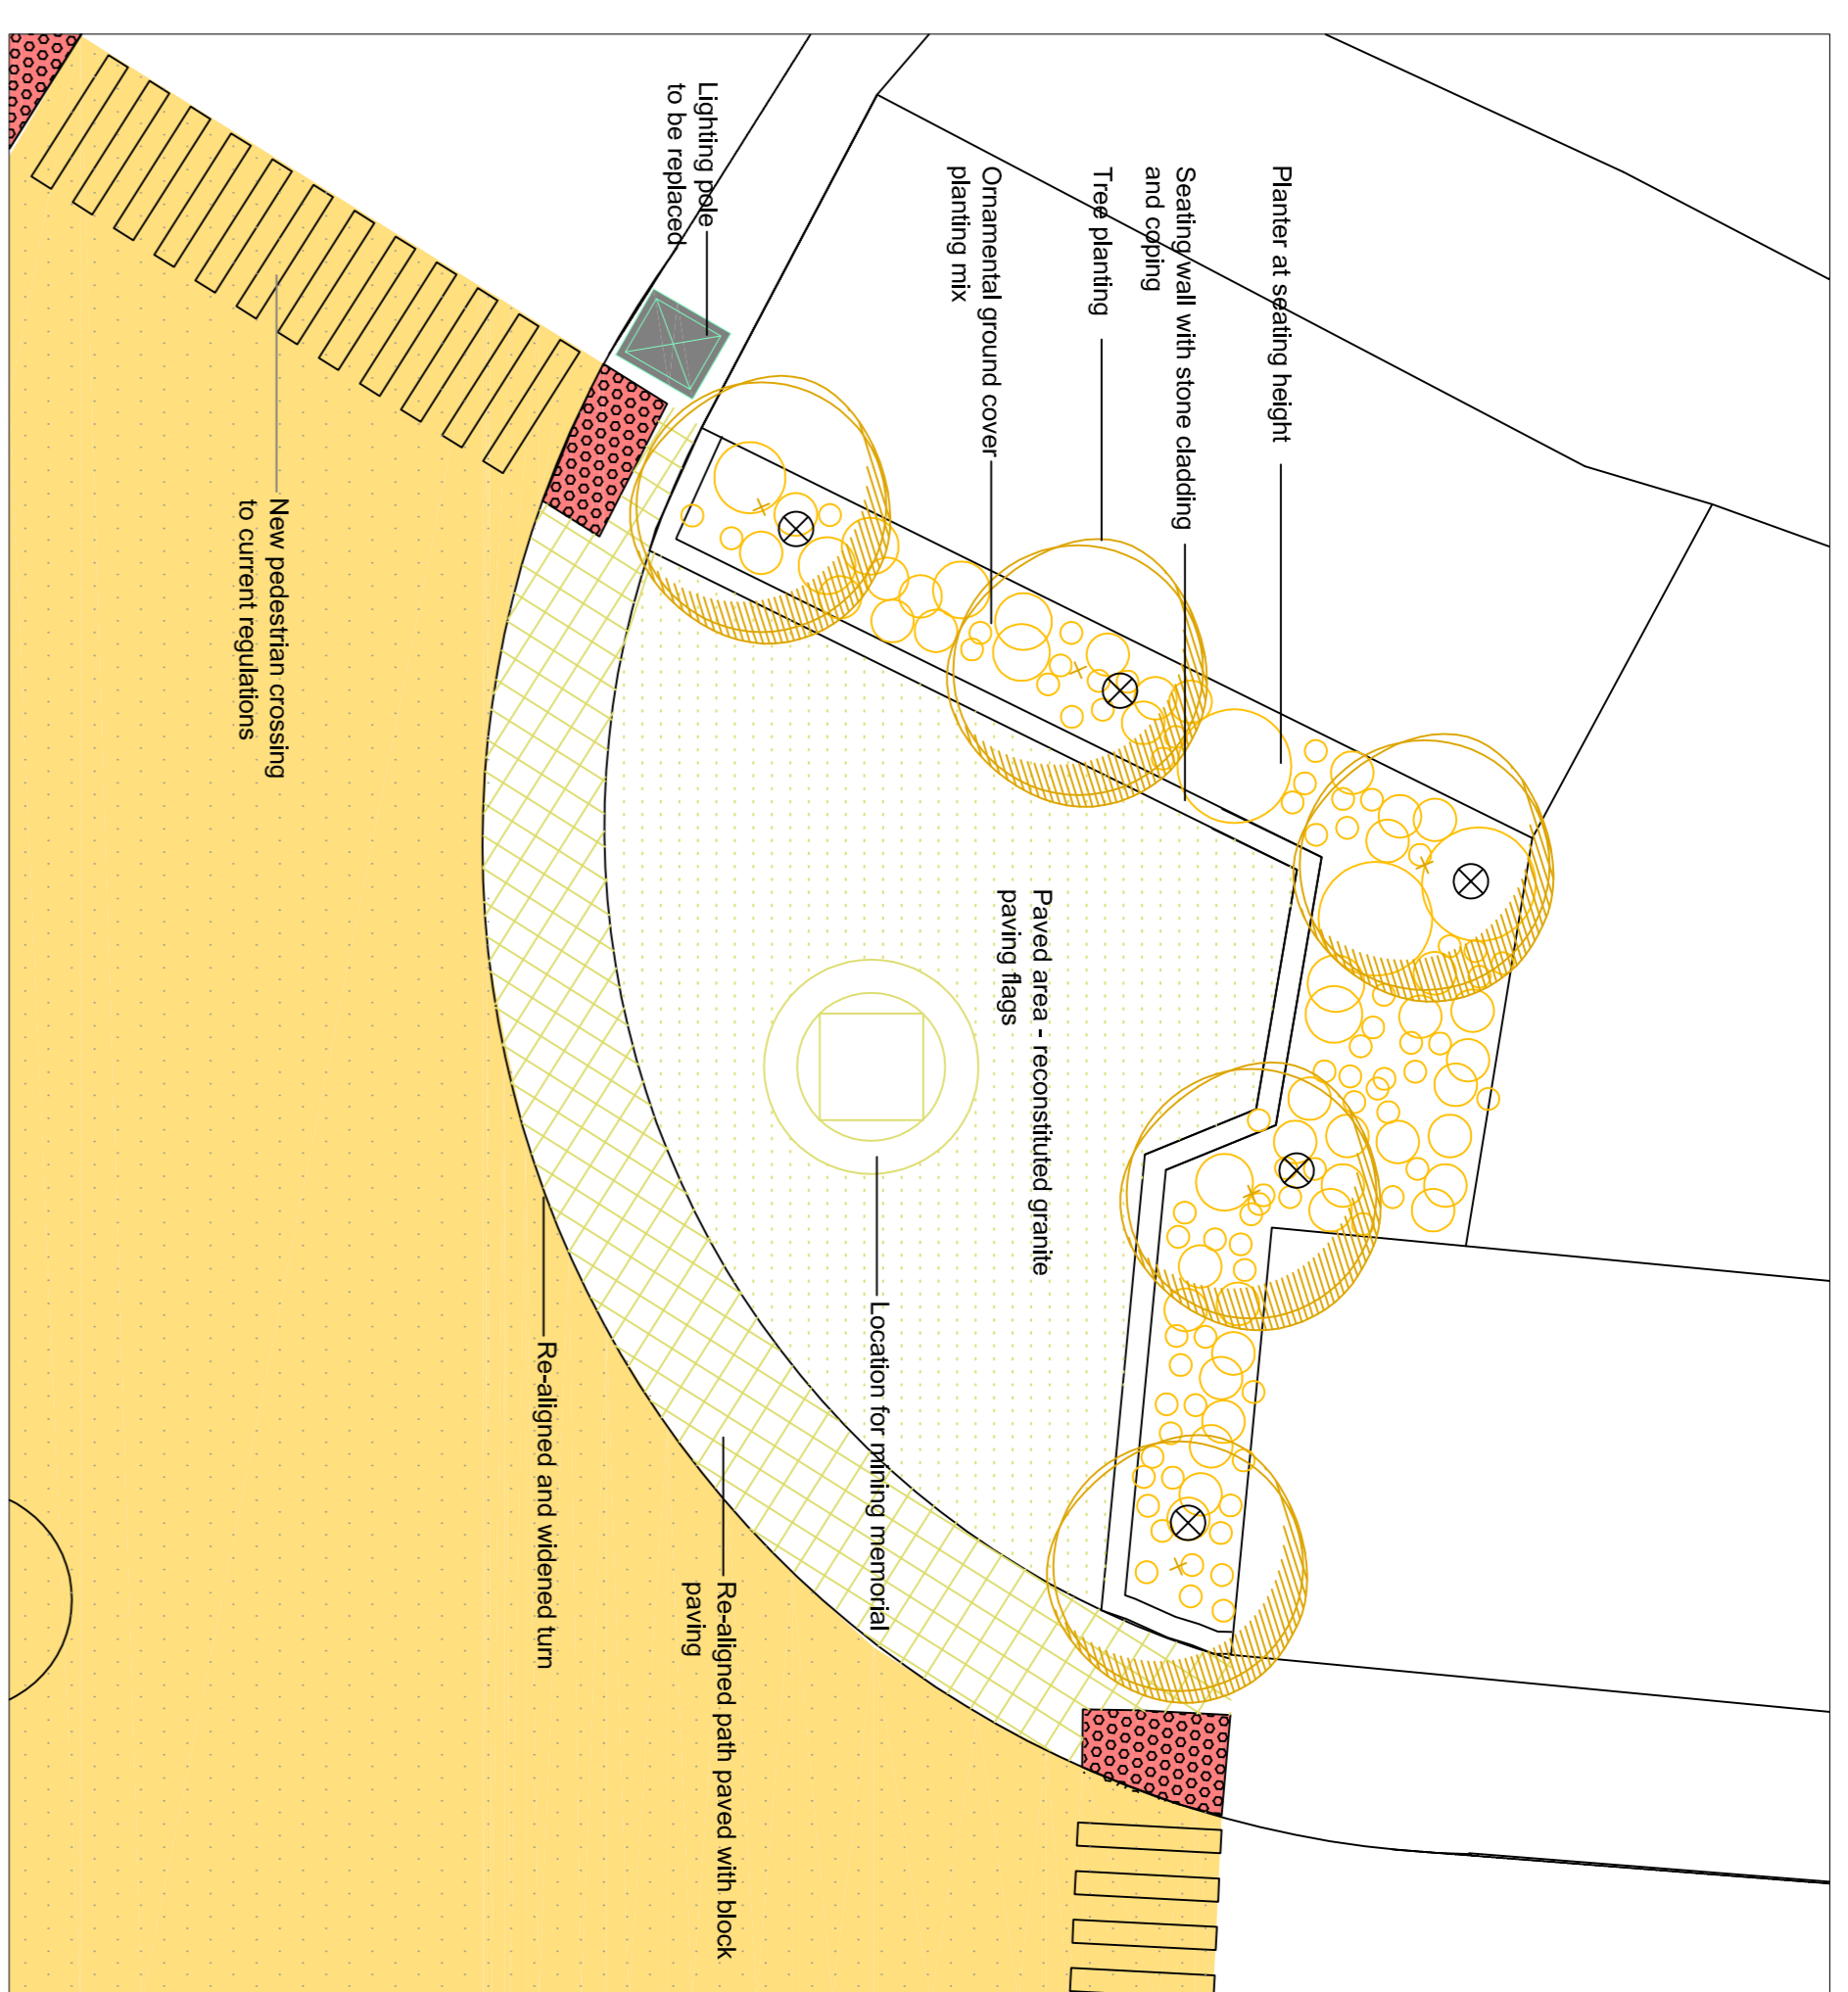

- Notes:**
- This drawing is indicative only. All dimensions are to be checked on site and adapted to on-site conditions and constraints.
  - All materials and construction details are subject to final design and/or approval by the Project Engineer to ensure compliance with current relevant legislation.

**Ballingarry- District Service Centre Enhancement Scheme - Sheet 1**

Job No:	400	Drawing No:	040	Revision:	
---------	-----	-------------	-----	-----------	--



