


MAP NO 1 - 4

Map 1 -	Land Use Zoning
Map 2 -	Specific Objectives Map 2
Map 3 & Map 3 (a) -	Protected Structures
Map 4 -	Record of Monuments and Places for the Plan Area

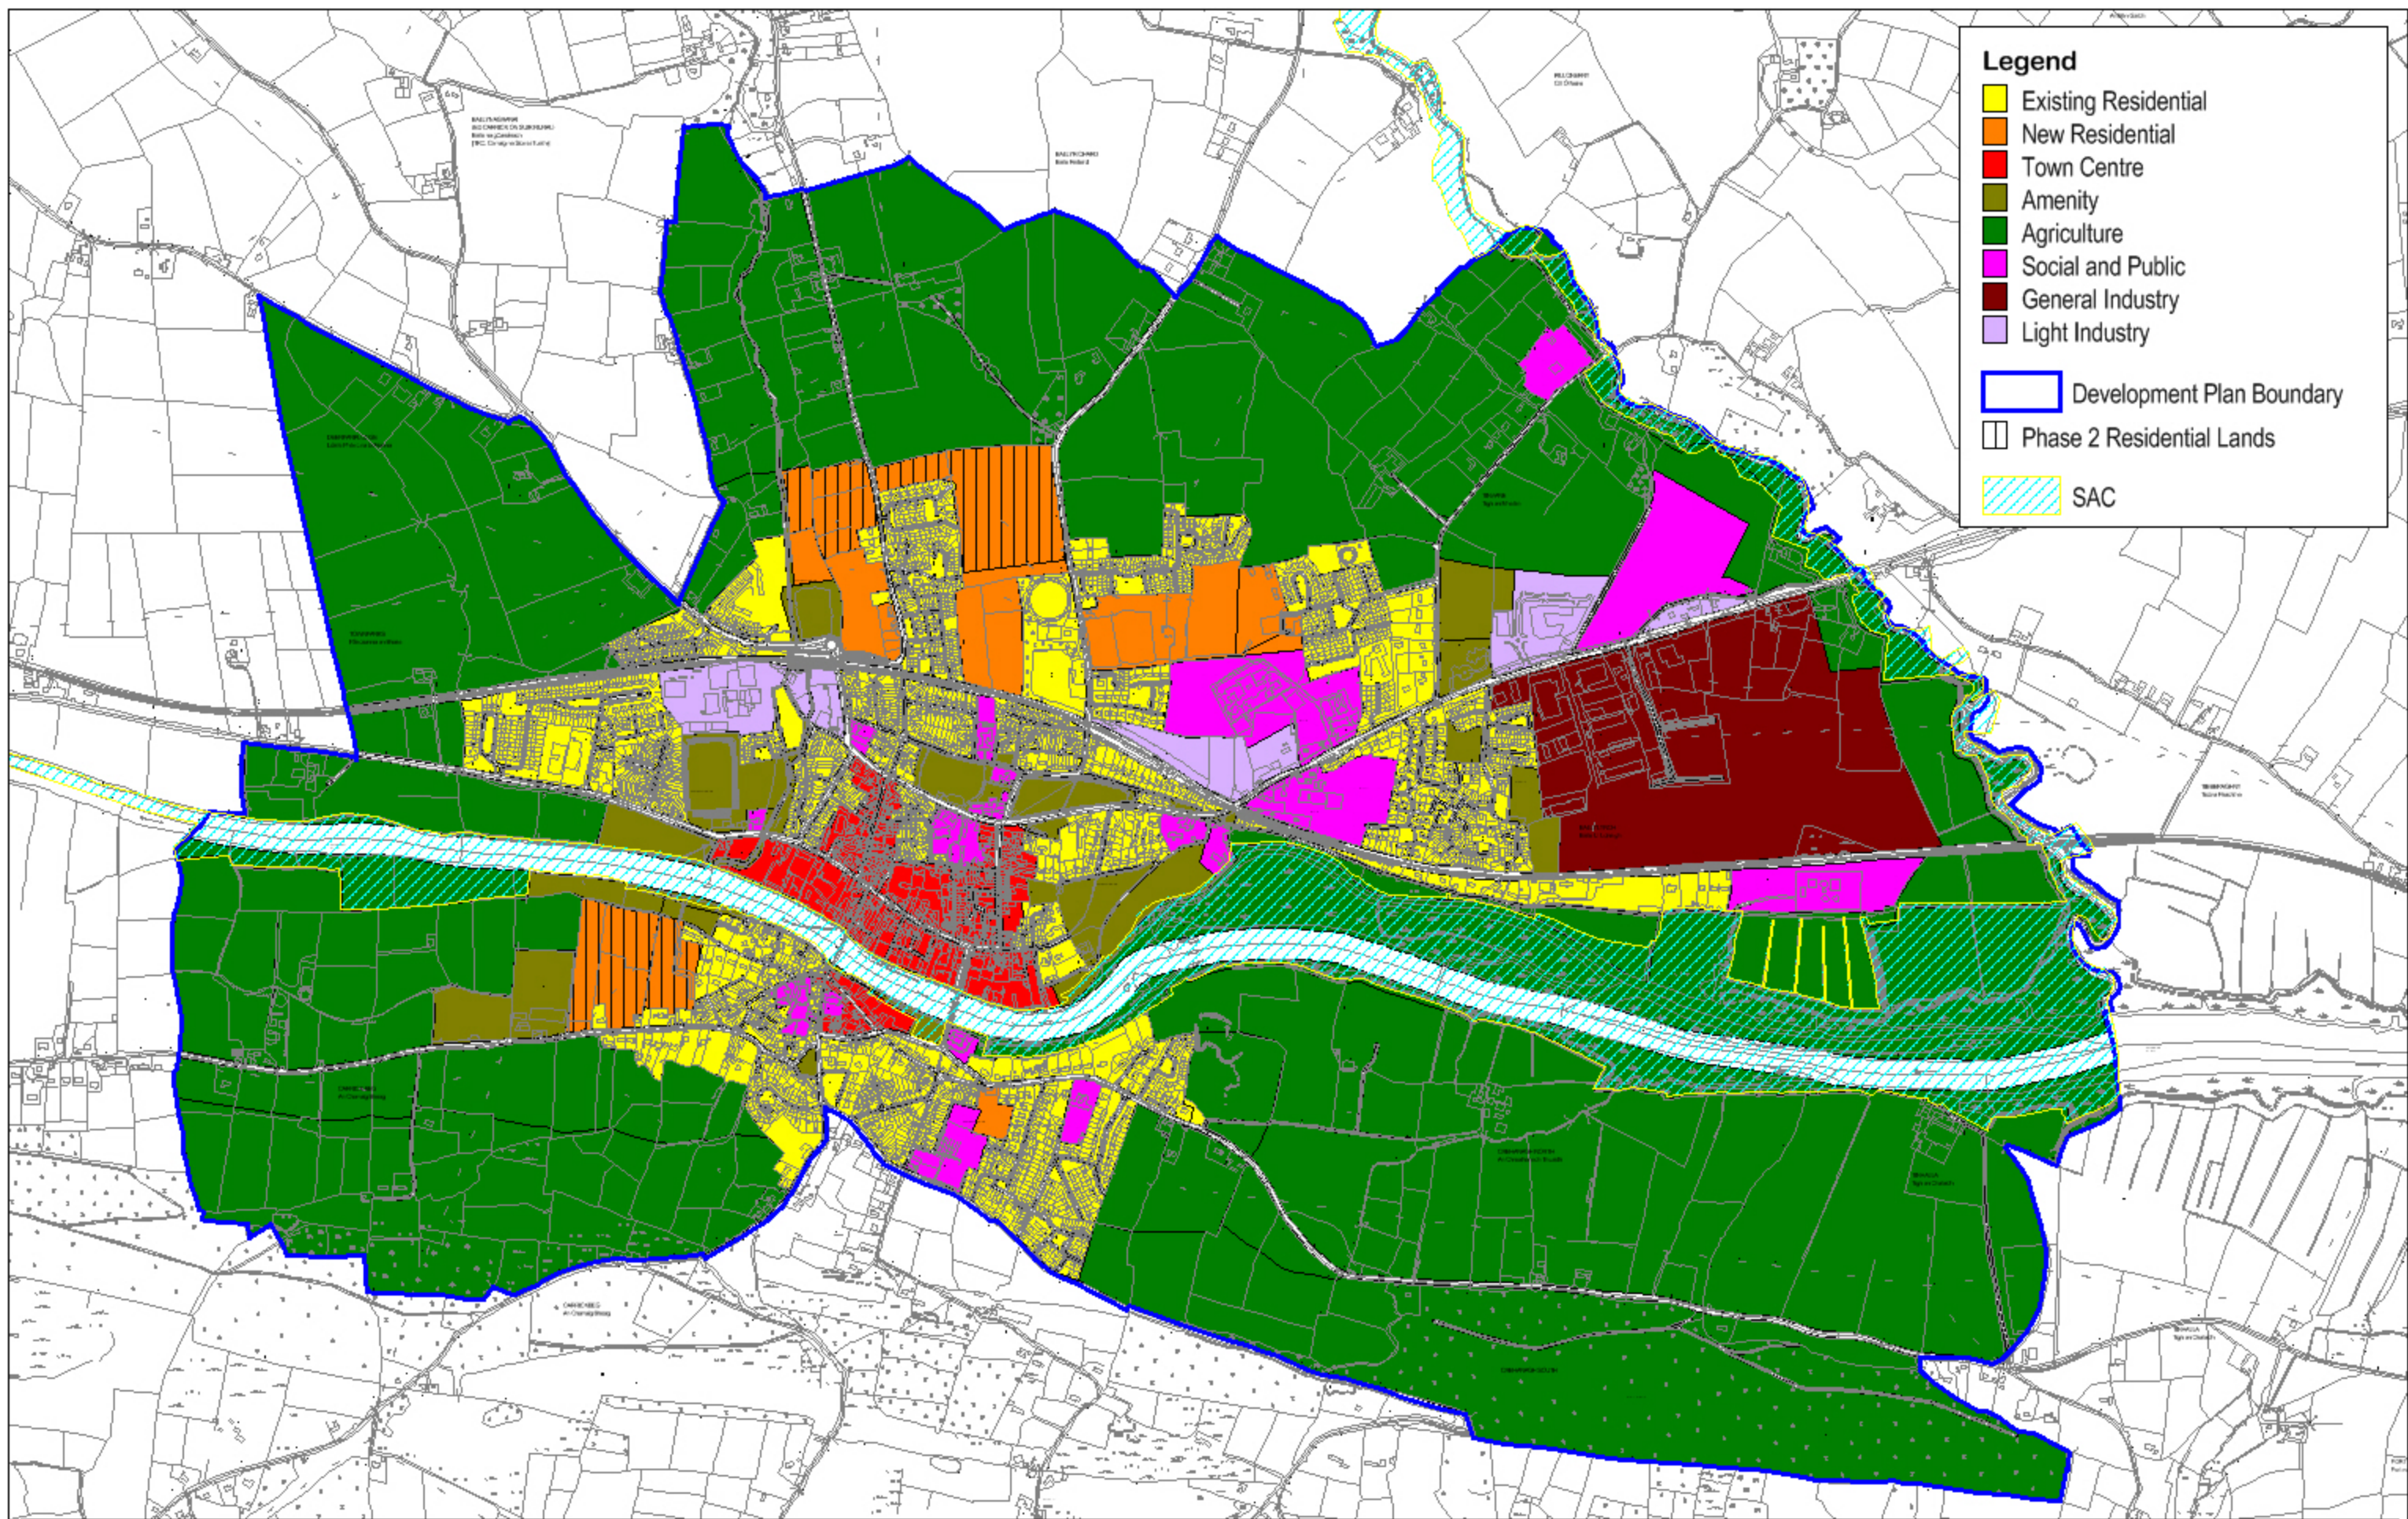

CARRICK ON SUIR TOWN
DEVELOPMENT PLAN 2013

LAND USE ZONING MAP 1

CARRICK ON SUIR TOWN COUNCIL
NOVEMBER 2013

↑
N
NOT TO SCALE

