



Section A-A

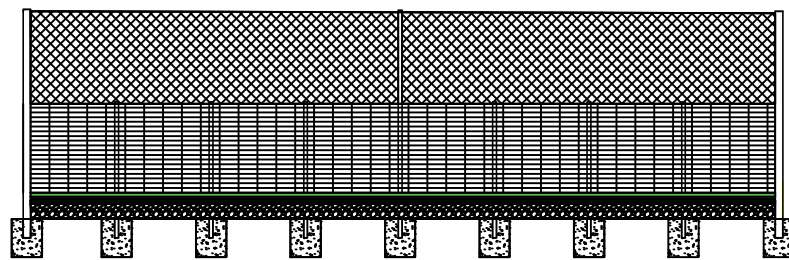

Section B-B

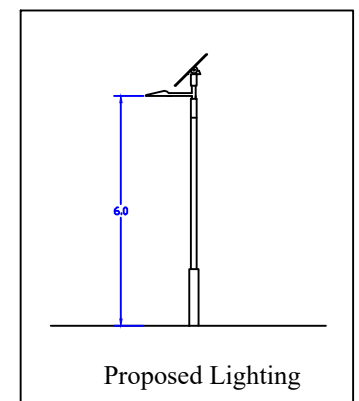

Date : March - 2024	Checked : Thomas Duffy
Scale : 1:200	Approved : Sharon Scully
Surveyed : Tony O'Mara	Drawing No. : 1
Drawn : Tony O Mara	Revision : 0



Project : Roscrea Skate Board Park (Part VIII)

DWG Title : PLANS & ELEVATION OF PROPOSED MUGA PITCH

File Location :

**Templemore-Thurles Municipal District**

**Tipperary County Council**

Slievenamon Road, Thurles, Co. Tipperary.

