


Proposed site for Roscrea Skate Board Park Site Outlined In Red ,

SITE LOCATION MAP


E614877, N689845

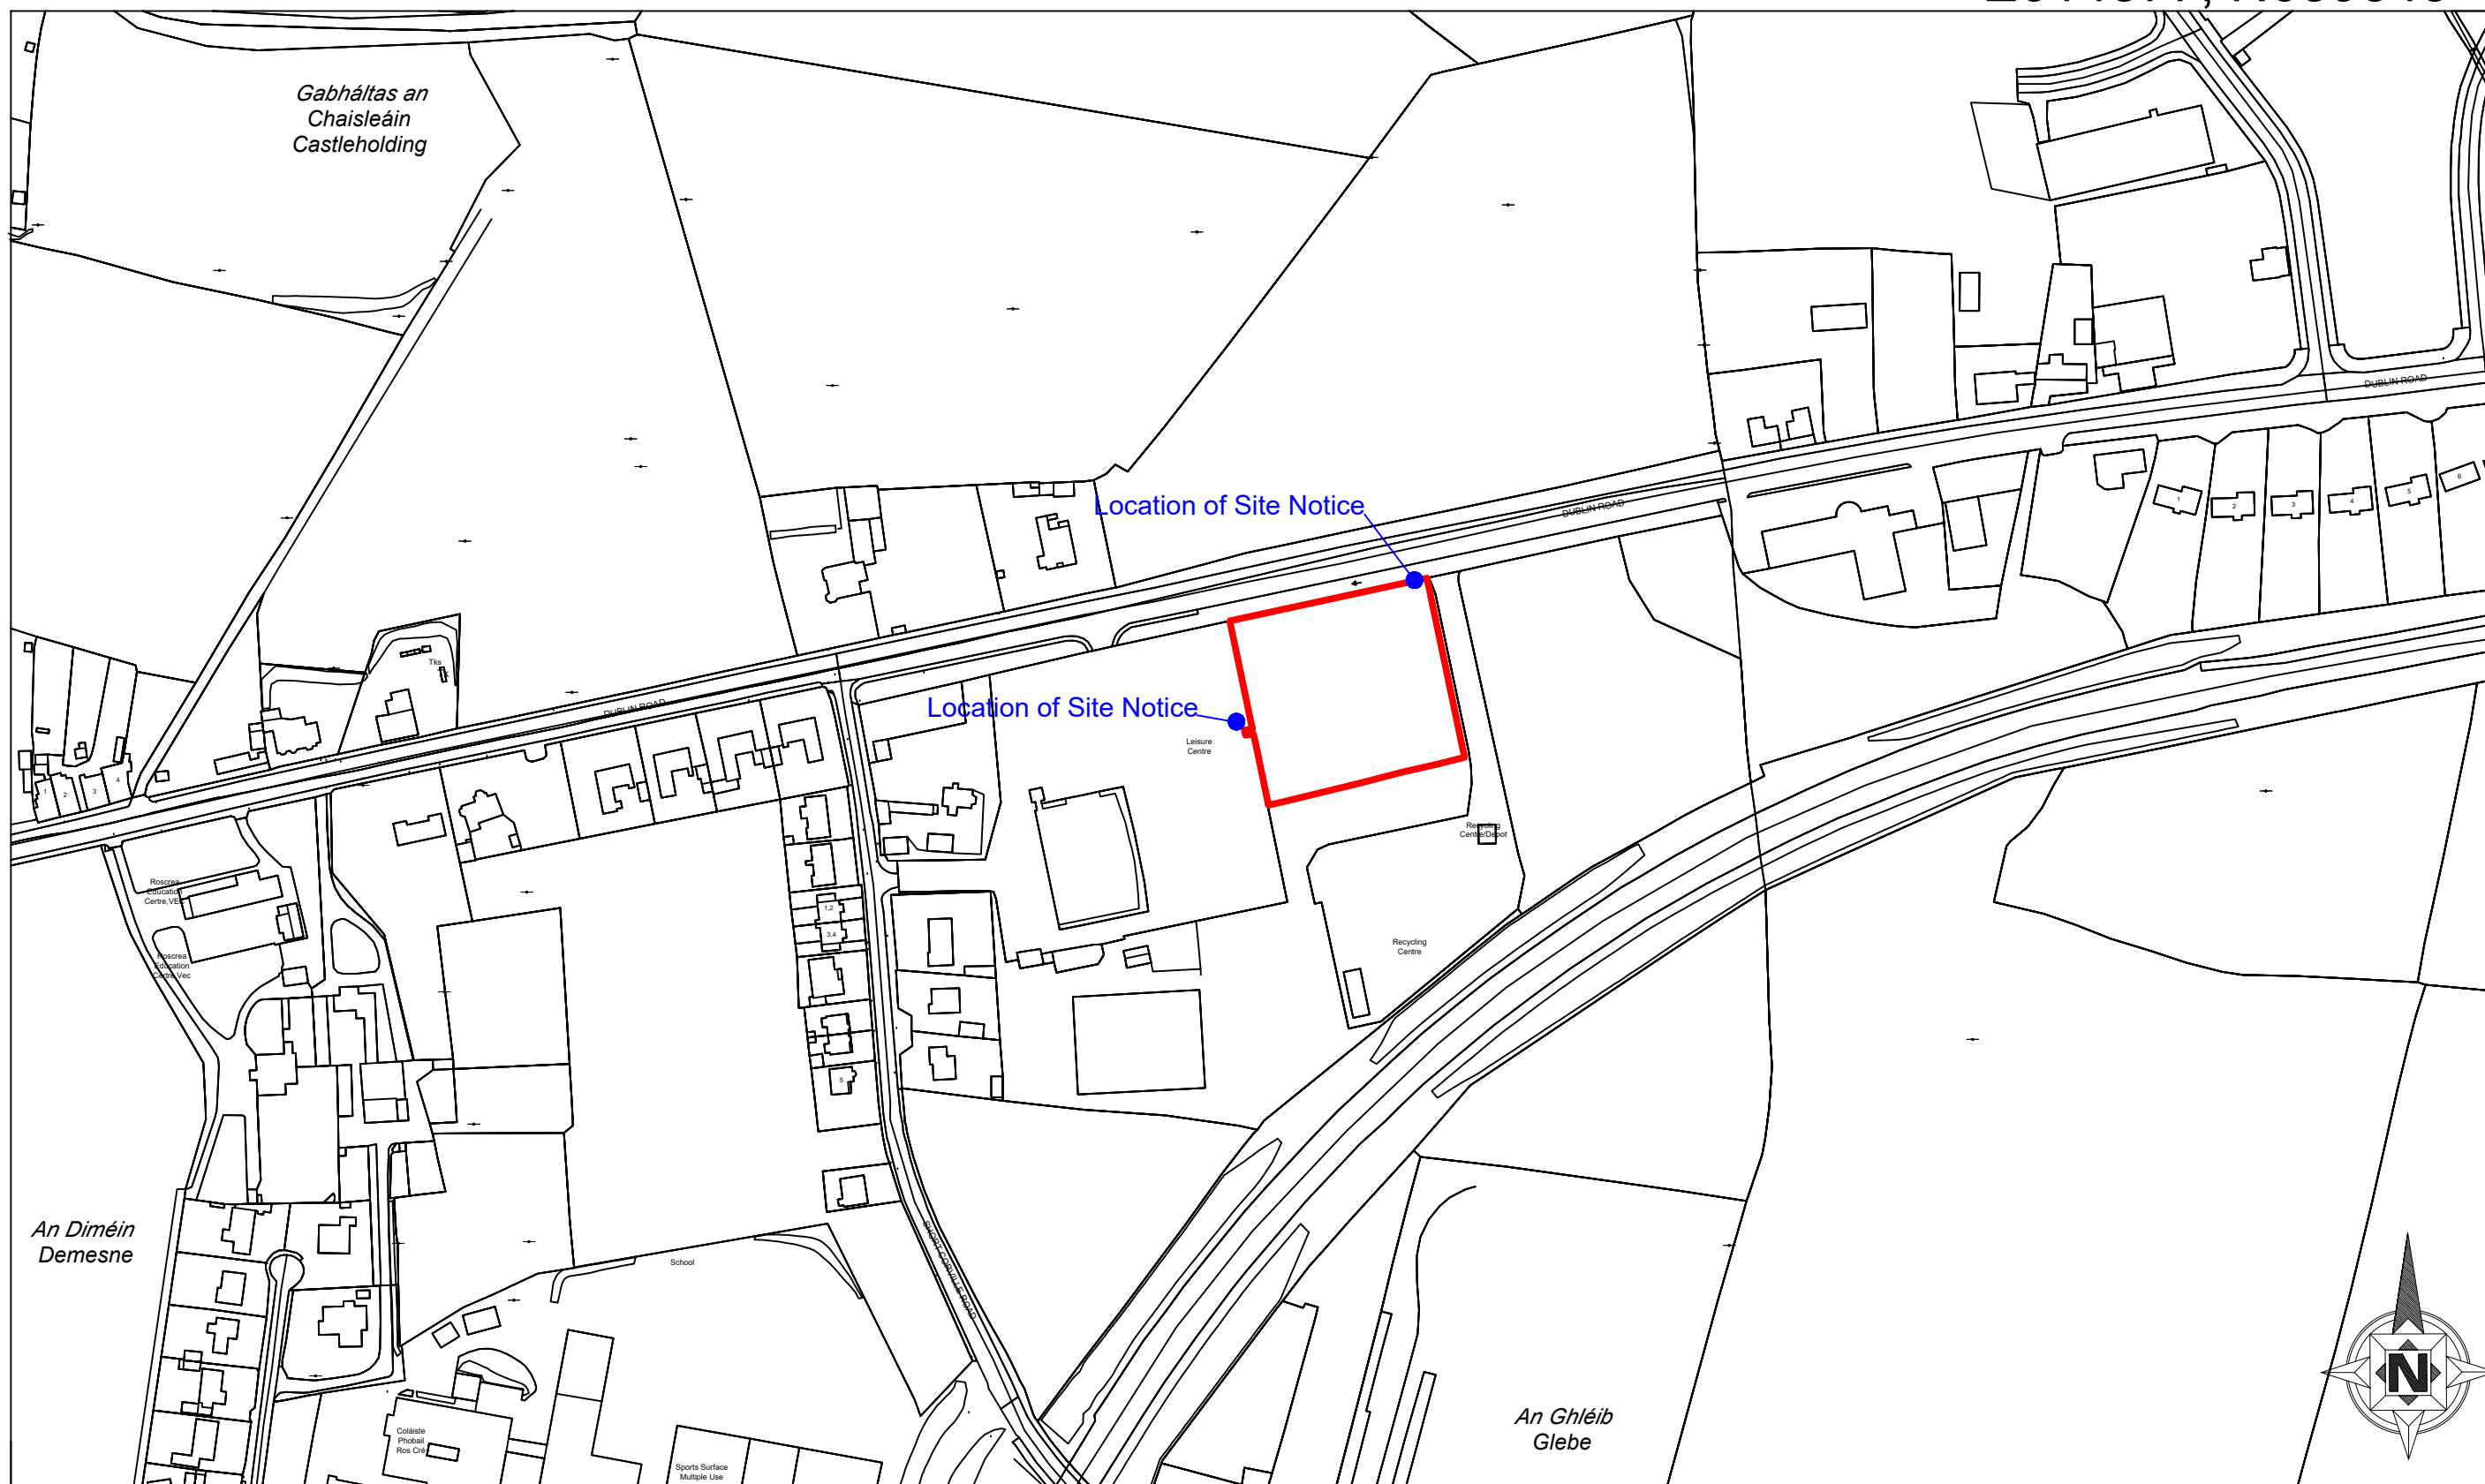

E613945, N689292



Tipperary County Council
 Roads - Thurles Municipal District

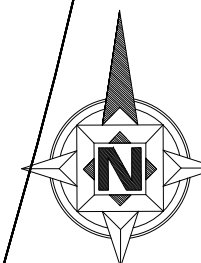

Scale: 1/2500
 Townsland: Demesne
 Drawn By: Tony O'Mara
 Date: 11/03/2024

O.S Map Ref: 4109-B and 410903