

1 PLANTERS AT VILLAGE SQUARE
020 SCALE 1:25

Notes:

- This drawing is indicative only. All dimensions are to be checked on site and adapted to on-site conditions and constraints.
- All materials and construction details are subject to final design and/or approval by a the Project Engineer to ensure compliance with current relevant legislation.

2 KEY PLAN VILLAGE CENTRE
020 SCALE 1:1000

LEGEND:

- Hard landscaping**
- Carriage way surface at village junctions: Special Road Surface - Coloured asphalt - dark colour
 - Repaired village centre footpath incorporating existing resealed block paving units currently in place at village squares.
 - 300 x 300mm Reconstituted granite paving slabs at village square - colour light grey
 - Parking bays paved with small unit block paving - colour brown
 - Proposed new 1.5m wide footpath connection from village centre to Community Centre. Concrete (optional)
 - New pedestrian crossing with regulators

Street furniture

- Existing heritage style lighting poles at village centre to be retained
- Proposed replacement of existing light fittings on main street with new fittings matching existing village square lighting poles to be retained and covered where placed underground where existing pavements are replaced.
- Existing timber benches to be replaced to plastic edge
- New custom made planters at seating height. Reclaimed stone from existing planters to be used as cladding on coping material.

Soft landscaping

- Existing trees at village centre to be retained.
- Proposed specimen trees at church car park subject to owners permission. 2.5m high, 25cm diameter, 2.5m high, 25cm
- Proposed specimen trees for new village square planters: *Amelanchier lamarckii*, single stem, 14-16cm girth, 8m
- Proposed planting mix for all ornamental planting areas (all 1-2m pots): 50%nz

| Philadelphus 'Mansau d'hemle' | 5 |
|---|-----|
| <i>Cornus sanguinea</i> | 10 |
| <i>Alchemilla mollis</i> | 10N |
| <i>Viola mirabilis</i> (at periphery of ditch) | 10N |
| <i>Geranium robertianum</i> | 10 |
| <i>Geranium 'Johnsons Blue'</i> | 10N |
| <i>Asier x Fujiyru 'Moereri'</i> | 10N |
| <i>Rhododendron 'Ivory'</i> var <i>sulcatum</i> 'Goldsturm' | 10N |
| <i>Rhododendron 'Ivory'</i> var <i>sulcatum</i> 'Goldsturm' | 10 |
| <i>Hebe 'Aurea'</i> | 10N |
| <i>Hebe 'Aurea'</i> | 5 |

Endorsed October 2010
DATE:

| | | |
|---------------|---------------|--------------|
| Rev Date | N/L | Revision |
| Drawn By: | RL | Date: |
| Scale: | as shown @ A1 | Date: |
| Checked: | CW | Stage: |
| as shown @ A1 | 19.07.10 | Construction |

MOSART

ARCHITECTURE LANDSCAPE URBAN DESIGN


300 St. South Tipperary, Co. Wick, Ireland
Tel: +353 (0) 51 77 77
Fax: +353 (0) 51 77 77
Email: info@mosart.ie
Web: www.mosart.ie

Client: South Tipperary County Council

Job Title: District Service Centre Enhancement Schemes Tipperary

Drawing: Cappawhite - District Service Centre Enhancement Scheme - Sheet 1

Job No: 495 Drawing No: 020 Revision:

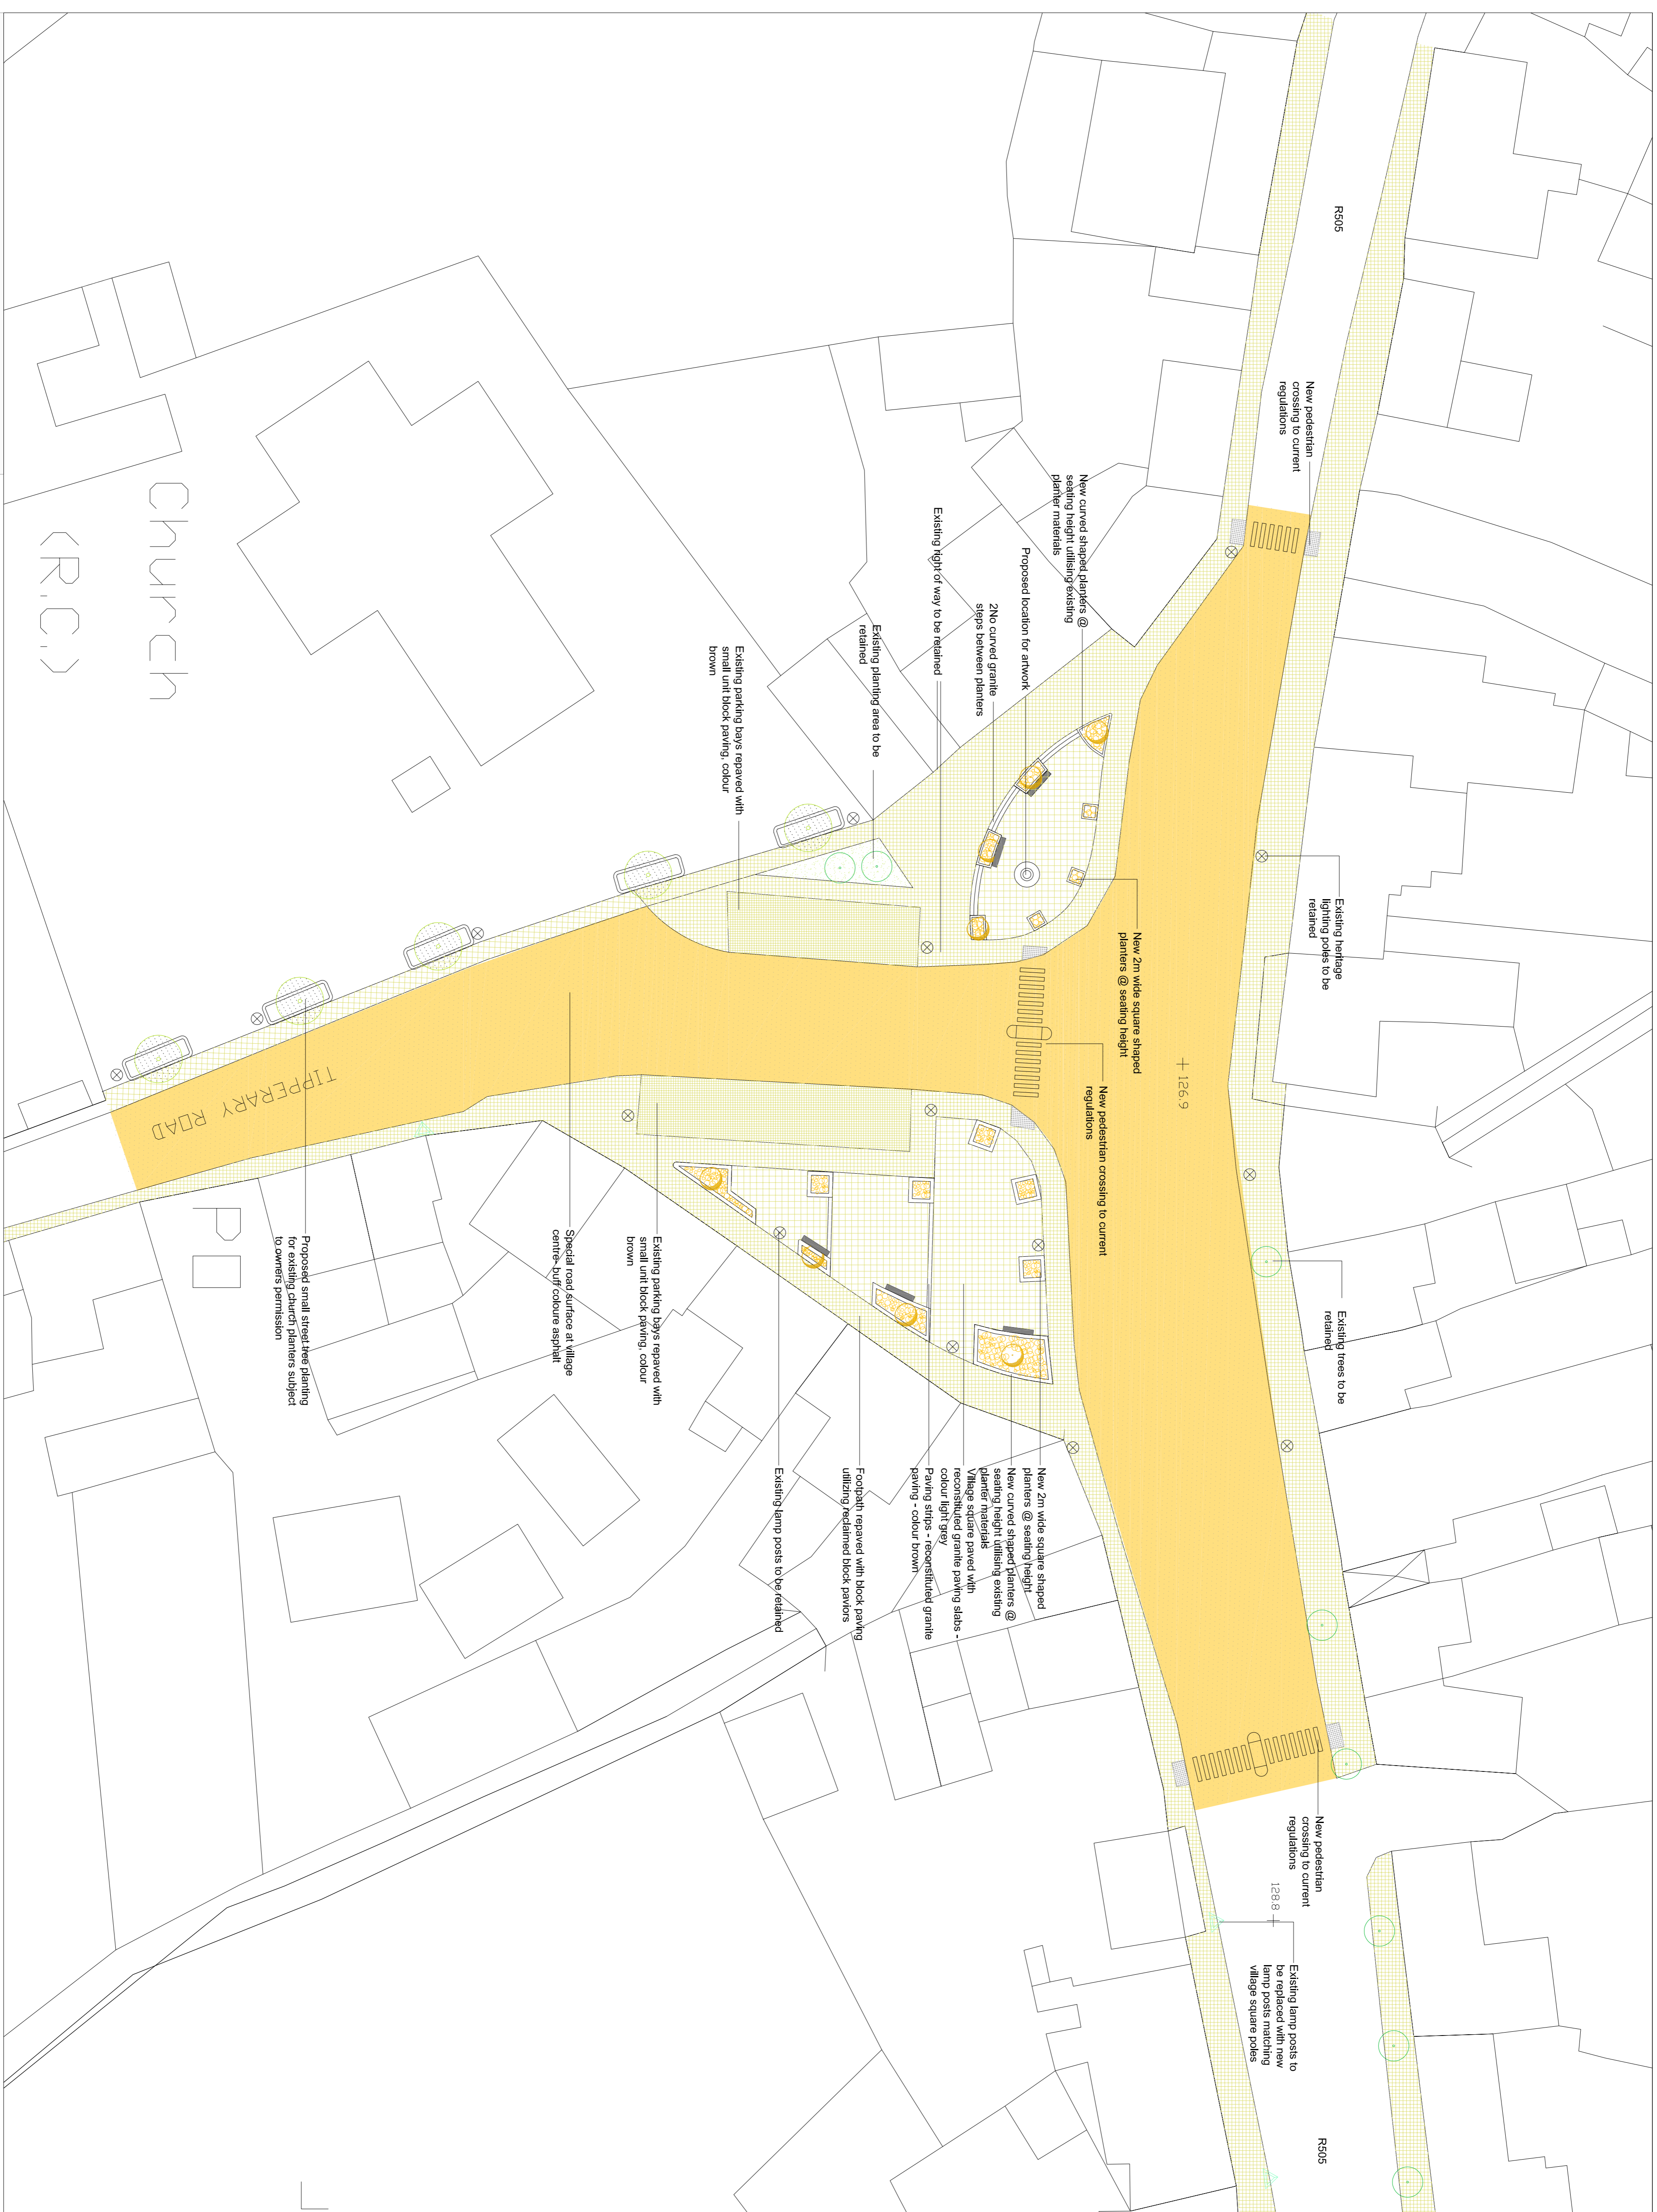

LEGEND:

- Hard landscaping**
- Carriage way surface at village junctions: Special Road Surface - Coloured asphalt - buff colour
 - Repaired village centre footpath incorporating existing retained block paving units currently in place at village squares.
 - 300x300mm Reconstituted granite paving light grey
 - Parking bays paved with small unit block paving - colour brown
 - Proposed new 1.5m wide footpath connection from village centre to Community Centre (Concrete tarmac)
 - New pedestrian crossing with regulations

Street furniture

- Existing heritage style lighting poles at village centre to be retained
- Proposed replacement of existing light fittings on main street with new fittings matching existing village centre to be retained and new fittings placed underground where existing pavements are replaced.
- Existing timber benches to be replaced to granite edge
- New custom made planters at seating height. Reclaimed stone from existing planters to be used as cladding on coping material.

Soft landscaping

- Existing trees at village centre to be retained.
 - Proposed specimen trees at church car park subject to owners permission. 2x 5m high, 50cm dbh
 - Proposed specimen trees for new village square planters: *Amelanchier lamarckii*, single stem, 14-16cm girth, dbh
 - Proposed planting mix for all ornamental planting areas (all 1.2m pots): 50%nz
- | Plant Name | Quantity | Percent of area (%) |
|---|----------|---------------------|
| <i>Philadelphus 'Monsieur d'Hemlé'</i> | 5 | 5 |
| <i>Cornus sanguinea</i> | 10 | 10 |
| <i>Alchemilla mollis</i> | 10N | 10 |
| <i>Viola major</i> (granted at periphery of ditch) | 10N | 10 |
| <i>Geranium 'Johnsons Blue'</i> | 10N | 10 |
| <i>Aster x 'Kujirinu Moerhous'</i> | 10N | 10 |
| <i>Rudbeckia lutea</i> var <i>sulcata</i> ('Goldsturm') | 10N | 10 |
| <i>Hebe pectinata</i> | 10N | 10 |
| <i>Hebe pectinata</i> 'Argentea Variegata' | 5 | 5 |

Endorsed October 2010
DATE:

| Rev Date | N/L | Revision |
|-----------|------|---------------------|
| Drawn By: | RL | Date: 19.07.10 |
| Scale: | @ A1 | Checked: CW |
| 1:250 | | Stage: Construction |

300A E
Browlie Street, Park
MOSART, CO. KILKERRICK
TEL: 01876 461277
FAX: 01876 461276
EMAIL: info@mosart.ie
WWW: WWW.MOSART.IE

Client: South Tipperary County Council
Job Title: District Service Centre Enhancement Schemes
Drawing: Cappawhite - District Service Centre Enhancement Scheme - Sheet 2
Job No: 495
Drawing No: 021
Revision:

1 DETAIL AREA - VILLAGE CENTRE
021 SCALE 1:250

Notes:
• This drawing is indicative only. All dimensions are to be checked on site and adapted to on-site conditions and constraints.
• All materials and construction details are subject to final design and/or approval by a the Project Engineer to ensure compliance with current relevant legislation.