


Ballyclerahan Baile Uí Chléireacháin

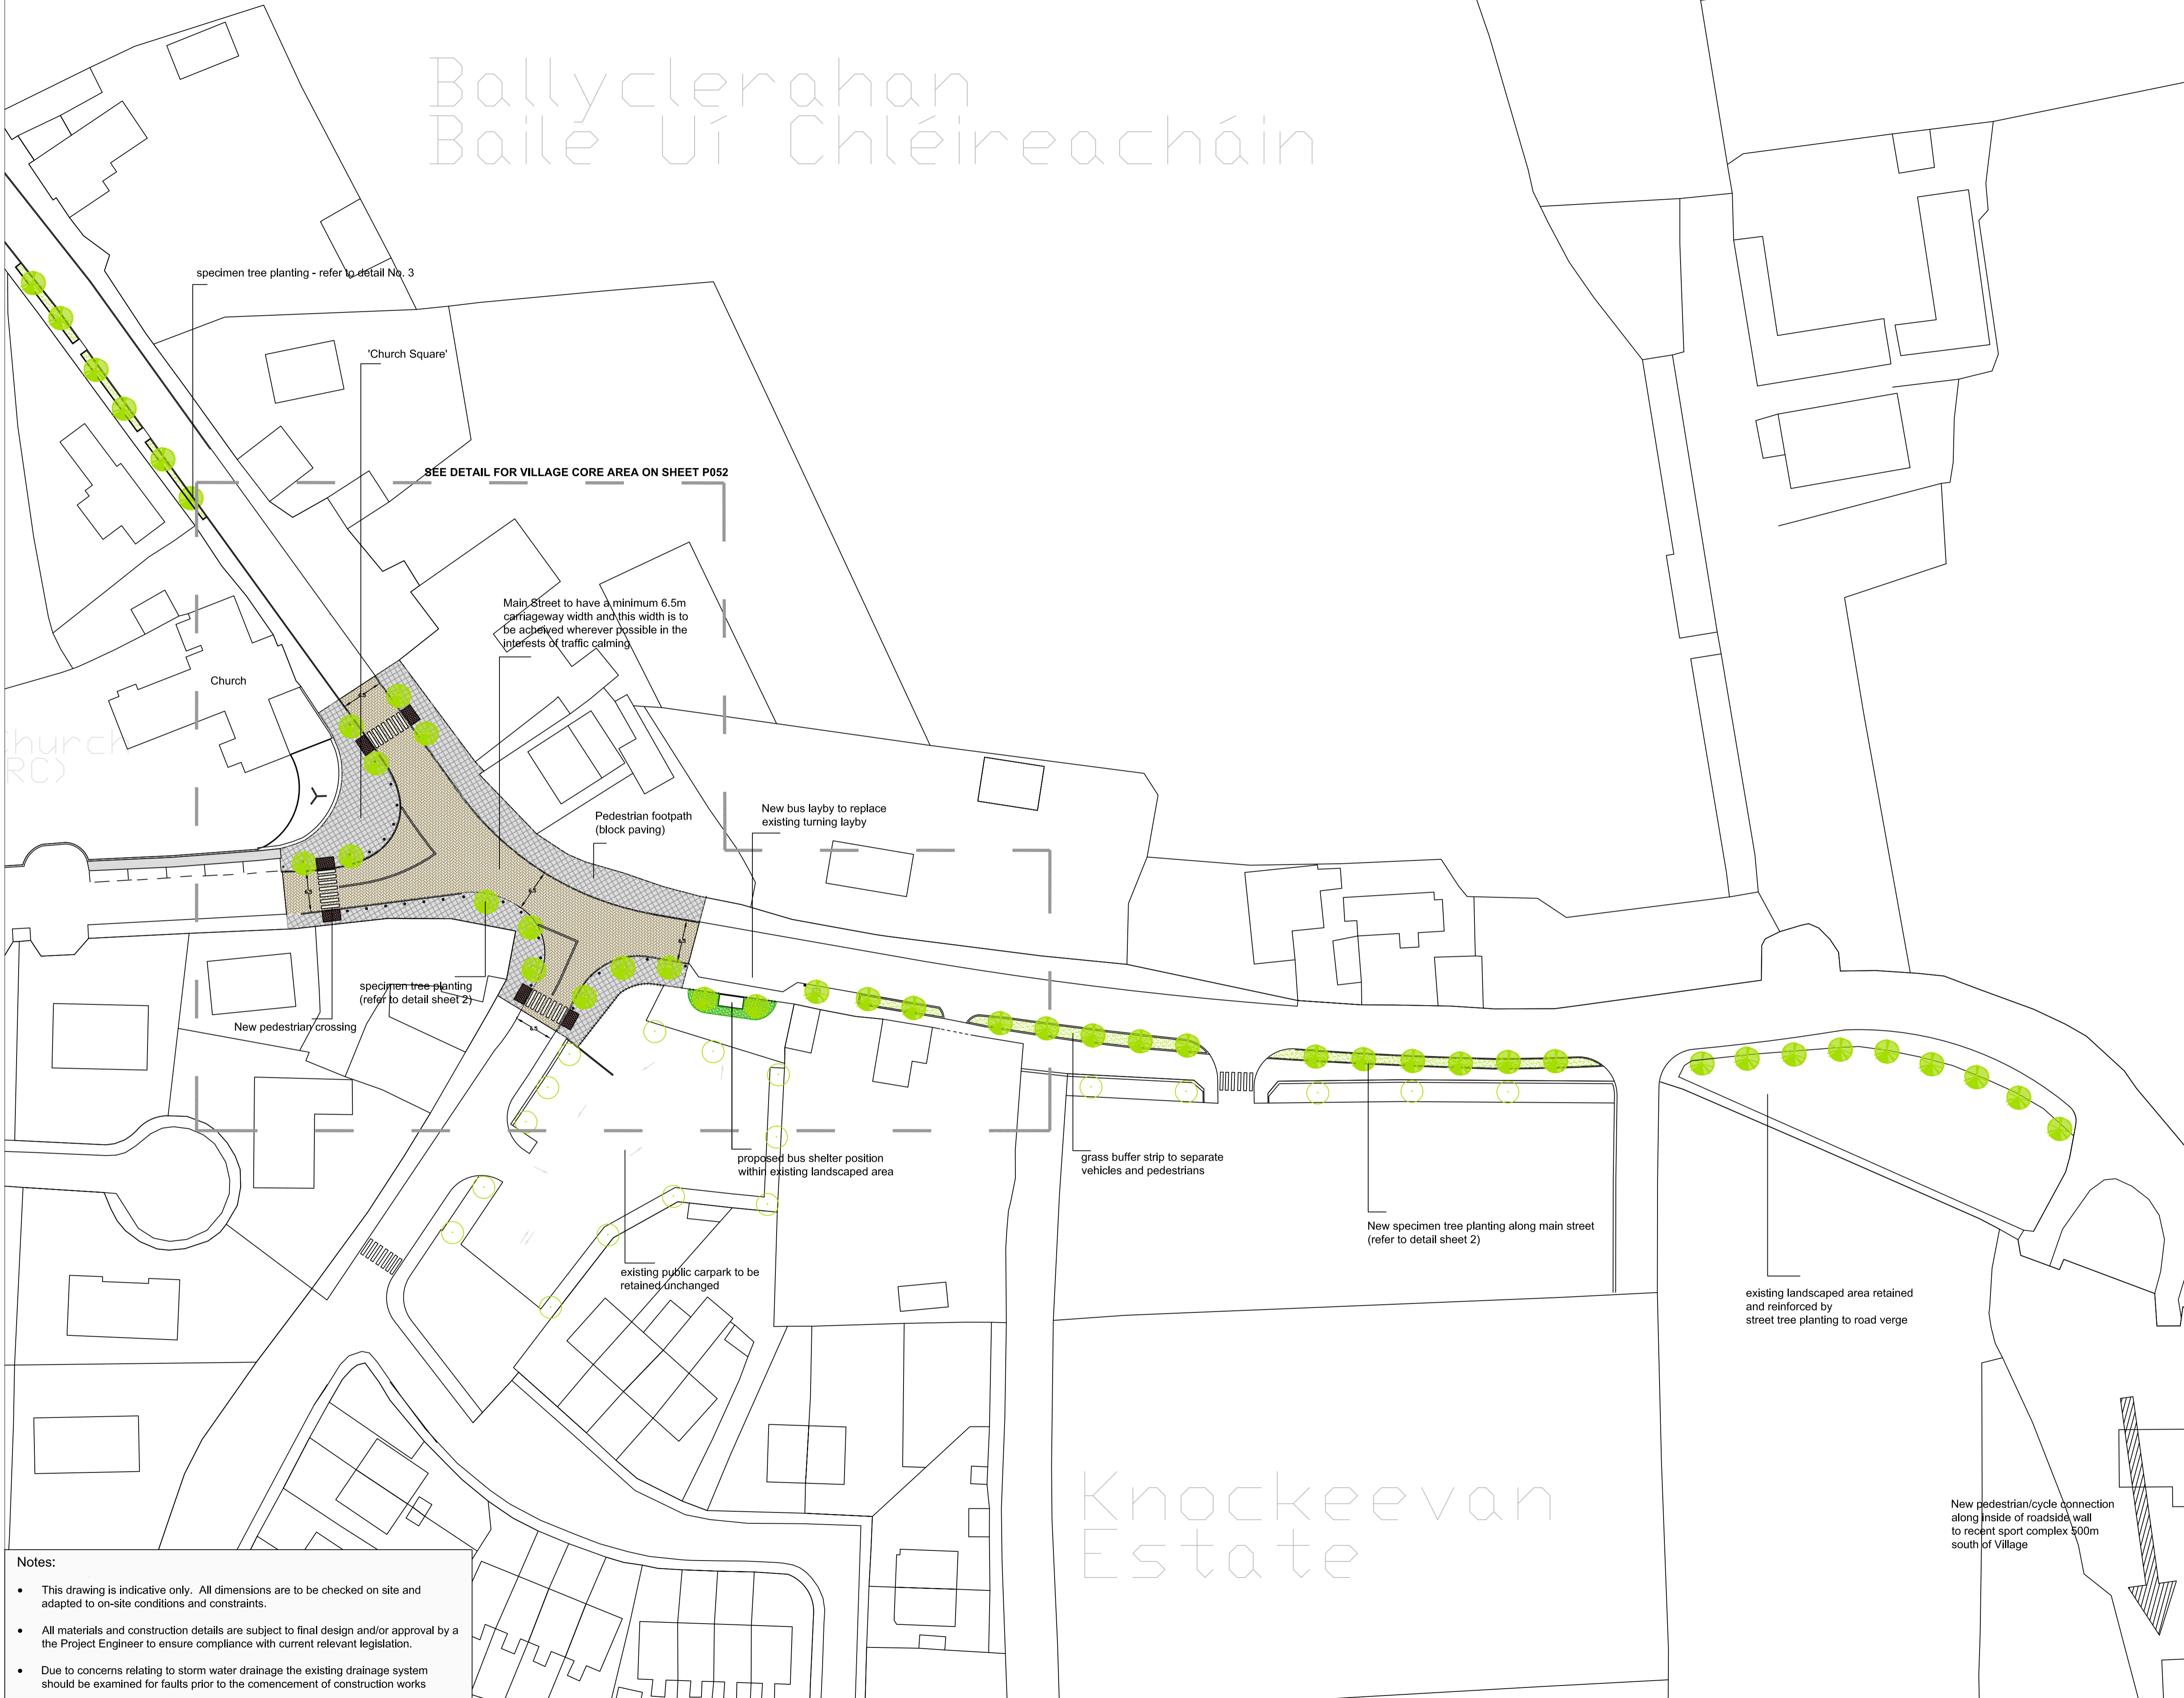

LEGEND:

Hard landscaping

- Special Road Surface - Coloured asphalt imprinted with a herringbone brick pattern - buff colour
- Footpath of concrete pavers - light grey colour - running bond pattern
- Standard concrete slipform road kerb
- Tactile paving at pedestrian crossings as required by design regulations

Soft landscaping

- Specimen tree - *Pinus caleyana*, 20-25cm girth, 43No
- Existing trees retained (approximate locations only)
- Grass lawn at building edges or at public open green spaces
- Low groundcover planting bed

Street furniture


- Bollards to match existing - (existing bollards to be repositioned where necessary)
- Ground recessed, vandal proof uplighters (4No, beneath the trees on the Church corner)
- 2.2m high ornamental railing

1
051

Detail number
 Drawing reference

Street trees shall be a minimum 25cm girth and a clear stem to a height of 2m in order to reduce potential for vandalism.

Overhead wires shall be placed underground where feasible as part of the proposed works to improve the visual amenity of the streetscape.

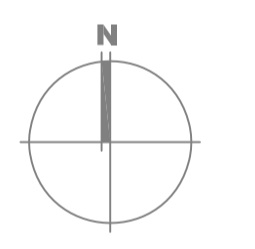

FINAL DOCUMENT
 DATE: 19.02.09

B	19.02.09	RB	Final revision
A	02.02.09	RB	Revisions following consultation comments
Rev/Date	INL	Revision	

Drawn By: RL	Checked: RB/CW
Scale: 1/500	Date: 19.11.08
	Stage: Construction

MosArt

Block 6
 Broomhall Business Park,
 Wiltown, Co. Wicklow,
 Ireland

Tel: +353 (0) 404 25 777
 Fax: +353 (0) 404 25 745
 Email: info@mosart.ie
 Web: www.mosart.ie

ARCHITECTURE LANDSCAPE URBAN DESIGN

Job Title:
 DISTRICT SERVICE CENTRE ENHANCEMENT SCHEMES TIPPERARY

Client:
 SOUTH TIPPERARY COUNTY COUNCIL


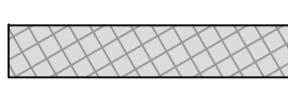
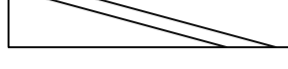

Drawing:
 BALLYCLERAHAN - OVERVIEW

Job No: 368	Drawing No: 051	Revision: B
-----------------------	---------------------------	-----------------------





- Notes:**
- This drawing is indicative only. All dimensions are to be checked on site and adapted to on-site conditions and constraints.
 - All materials and construction details are subject to final design and/or approval by the Project Engineer to ensure compliance with current relevant legislation.
 - Due to concerns relating to storm water drainage the existing drainage system should be examined for faults prior to the commencement of construction works

LEGEND:




Hard landscaping

-  Special Road Surface - Coloured asphalt imprinted with a herringbone brick pattern - buff colour
-  Footpath of concrete pavers - light grey colour - running bond pattern
-  Standard concrete slipform road kerb
-  Tactile paving at pedestrian crossings as required by design regulations

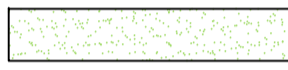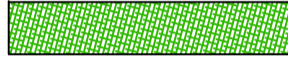Soft landscaping

-  Specimen tree *Pyrus calleryana*, 20-25cm girth, 43No
-  Existing trees retained (approximate locations only)
-  Grass lawn at building edges or at public open green spaces
-  Low groundcover planting bed


Street furniture

-  Bollards to match existing - (existing bollards to be repositioned where necessary)
-  Ground recessed, vandal proof uplighters (4No, beneath the trees on the Church corner)
-  2.2m high ornamental railing

1
051

Detail number
Drawing reference

Street trees shall be a minimum 25cm girth and a clear stem to a height of 2m in order to reduce potential for vandalism.
Overhead wires shall be placed underground where feasible as part of the proposed works to improve the visual amenity of the streetscape.

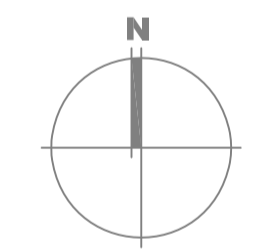

FINAL DOCUMENT
DATE:19.02.09.....

B	19.02.09	RB	Final revision
A	02.02.09	RB	Revisions following consultation comments
Rev/Date	INL	Revision	

Drawn By: RL	Checked: RB/CW
Scale: as shown @ A1	Date: 19.11.08
	Stage: Construction

MosArt
ARCHITECTURE LANDSCAPE URBAN DESIGN


Block 6
Broomhall Business Park,
Wolfeboro, Co. Wicklow,
Ireland
Tel: +353 (0) 404 25 777
Fac: +353 (0) 404 25 745
Email: info@mosart.ie
Web: www.mosart.ie

Job Title:
DISTRICT SERVICE CENTRE ENHANCEMENT
SCHEMES TIPPERARY



Client:
SOUTH TIPPERARY COUNTY COUNCIL

Drawing:
BALLYCLERIHAN - PLAN, & TYPICAL DETAILS


Job No: 368	Drawing No: 052	Revision: B
-----------------------	---------------------------	-----------------------

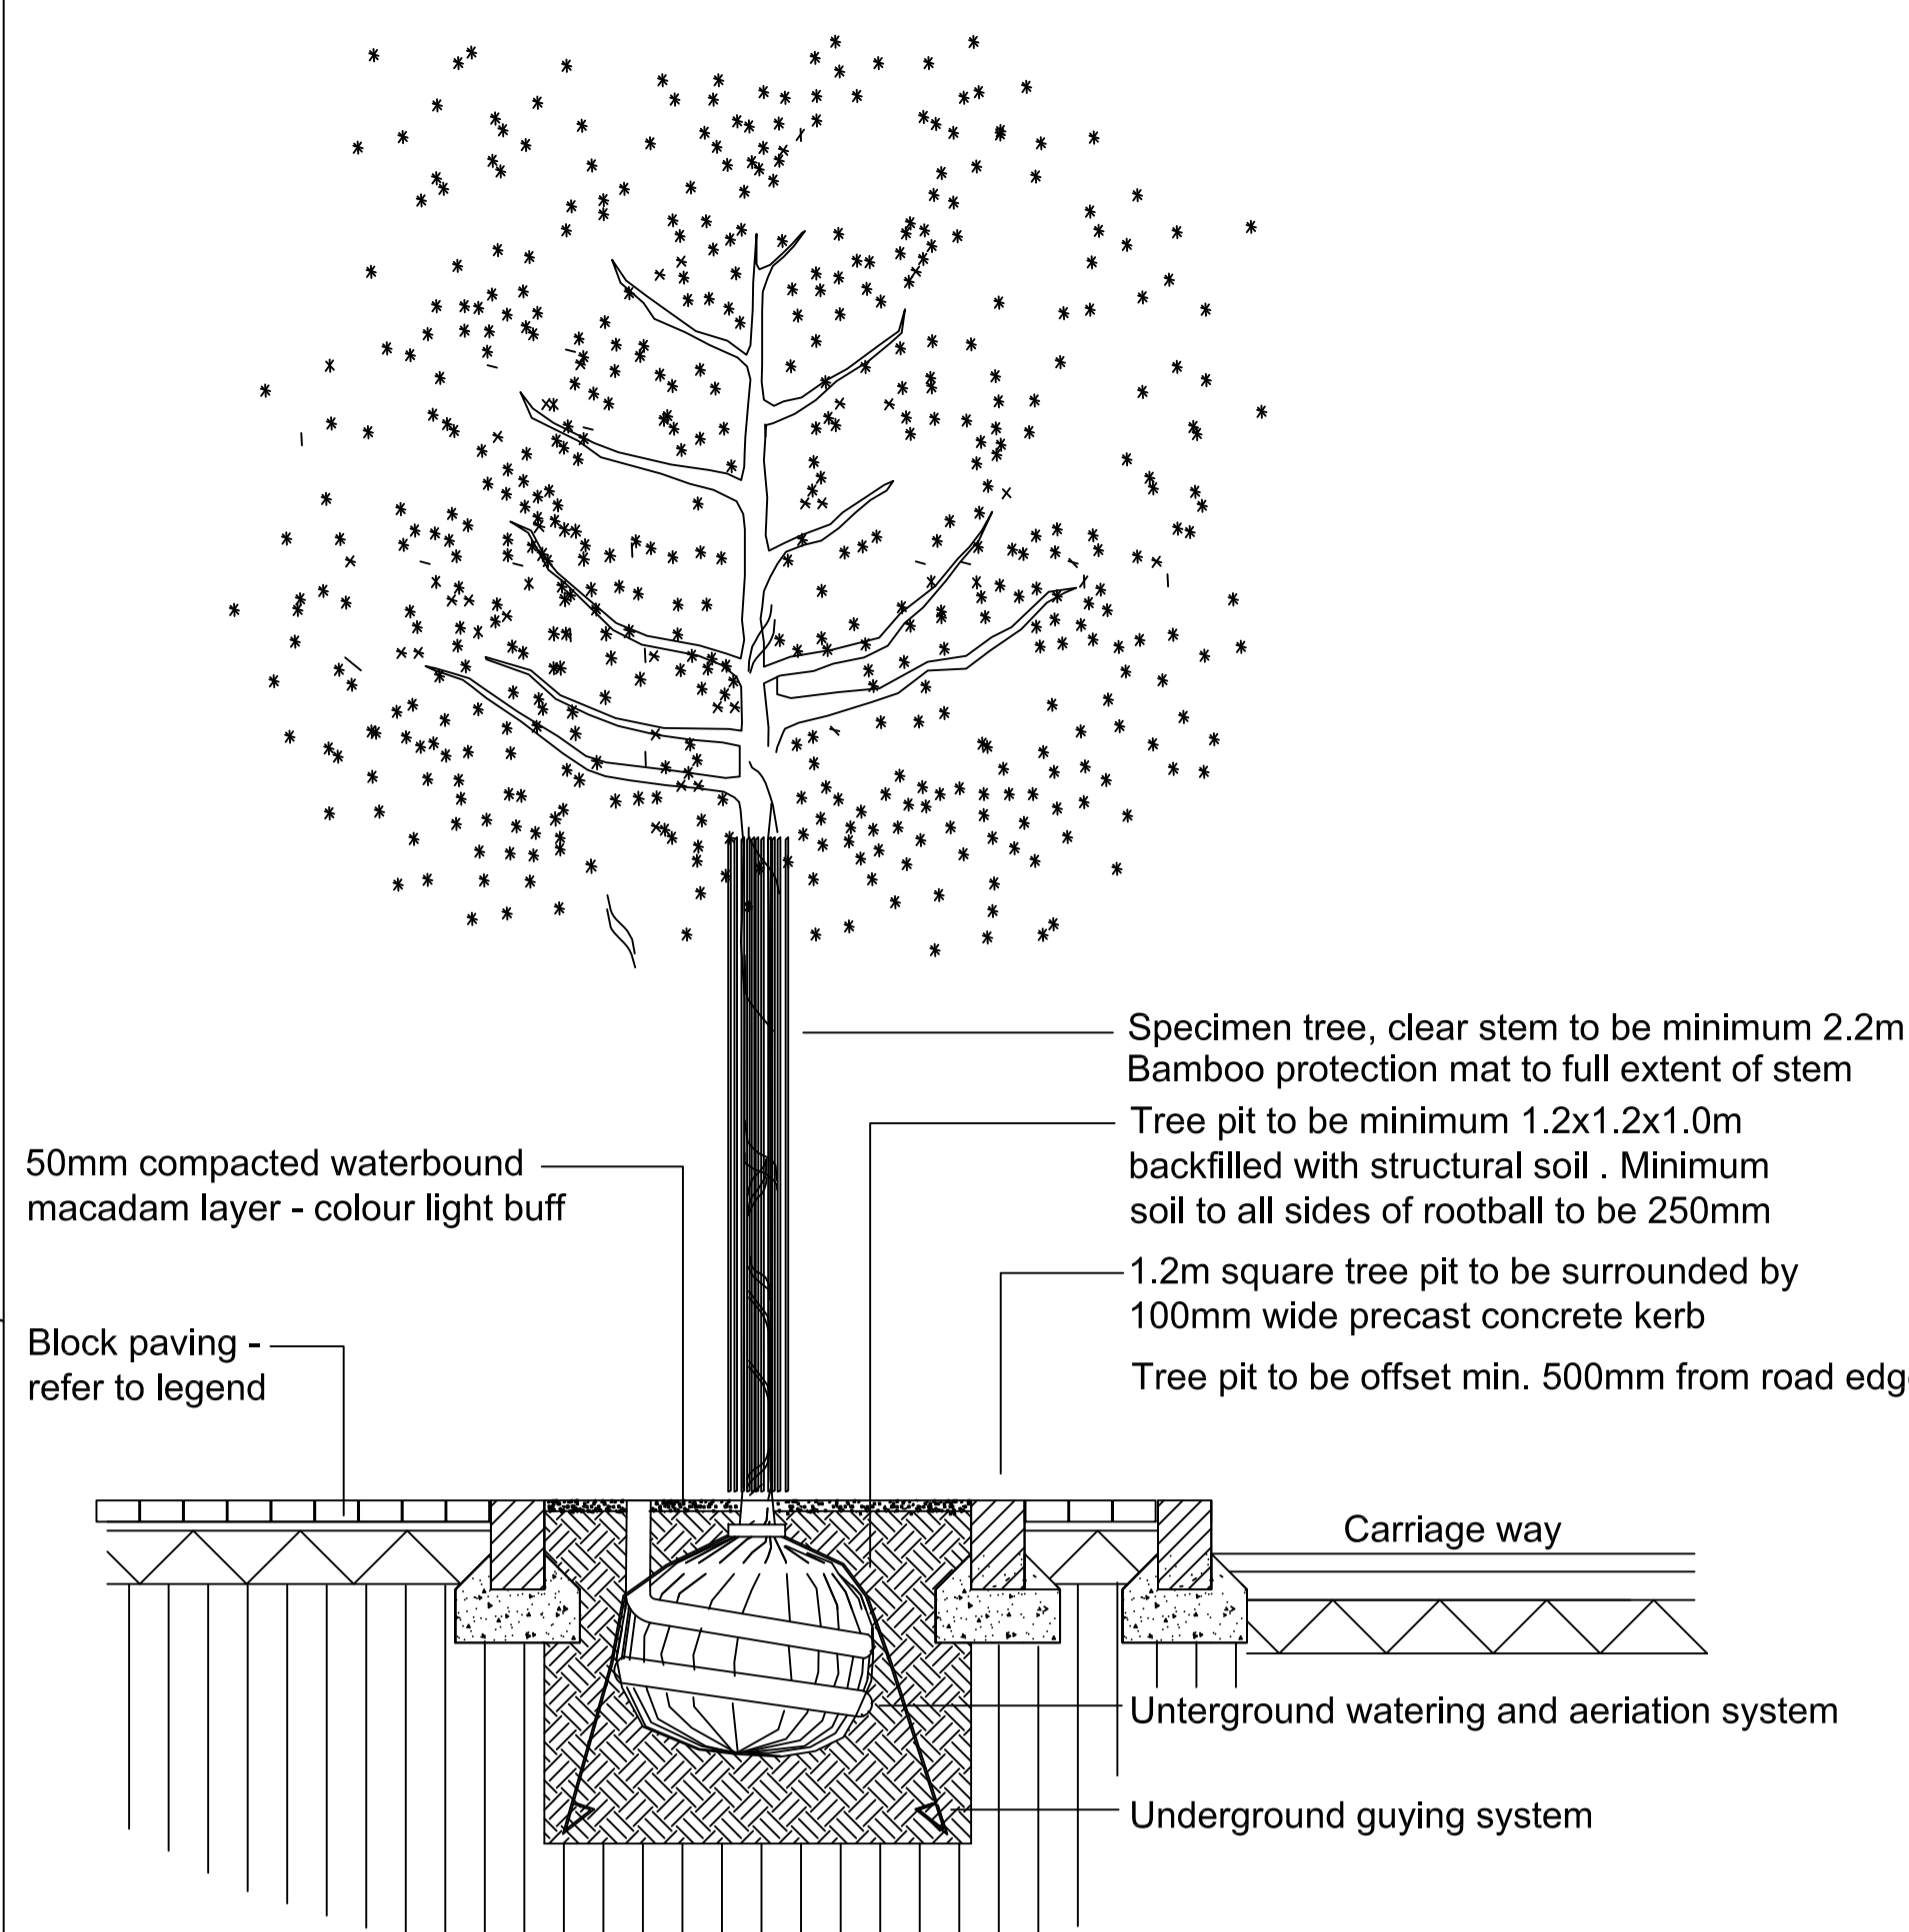

3
052 TYPICAL SECTION - TREE PIT AND ROAD FOOTPATH
SCALE 1:25

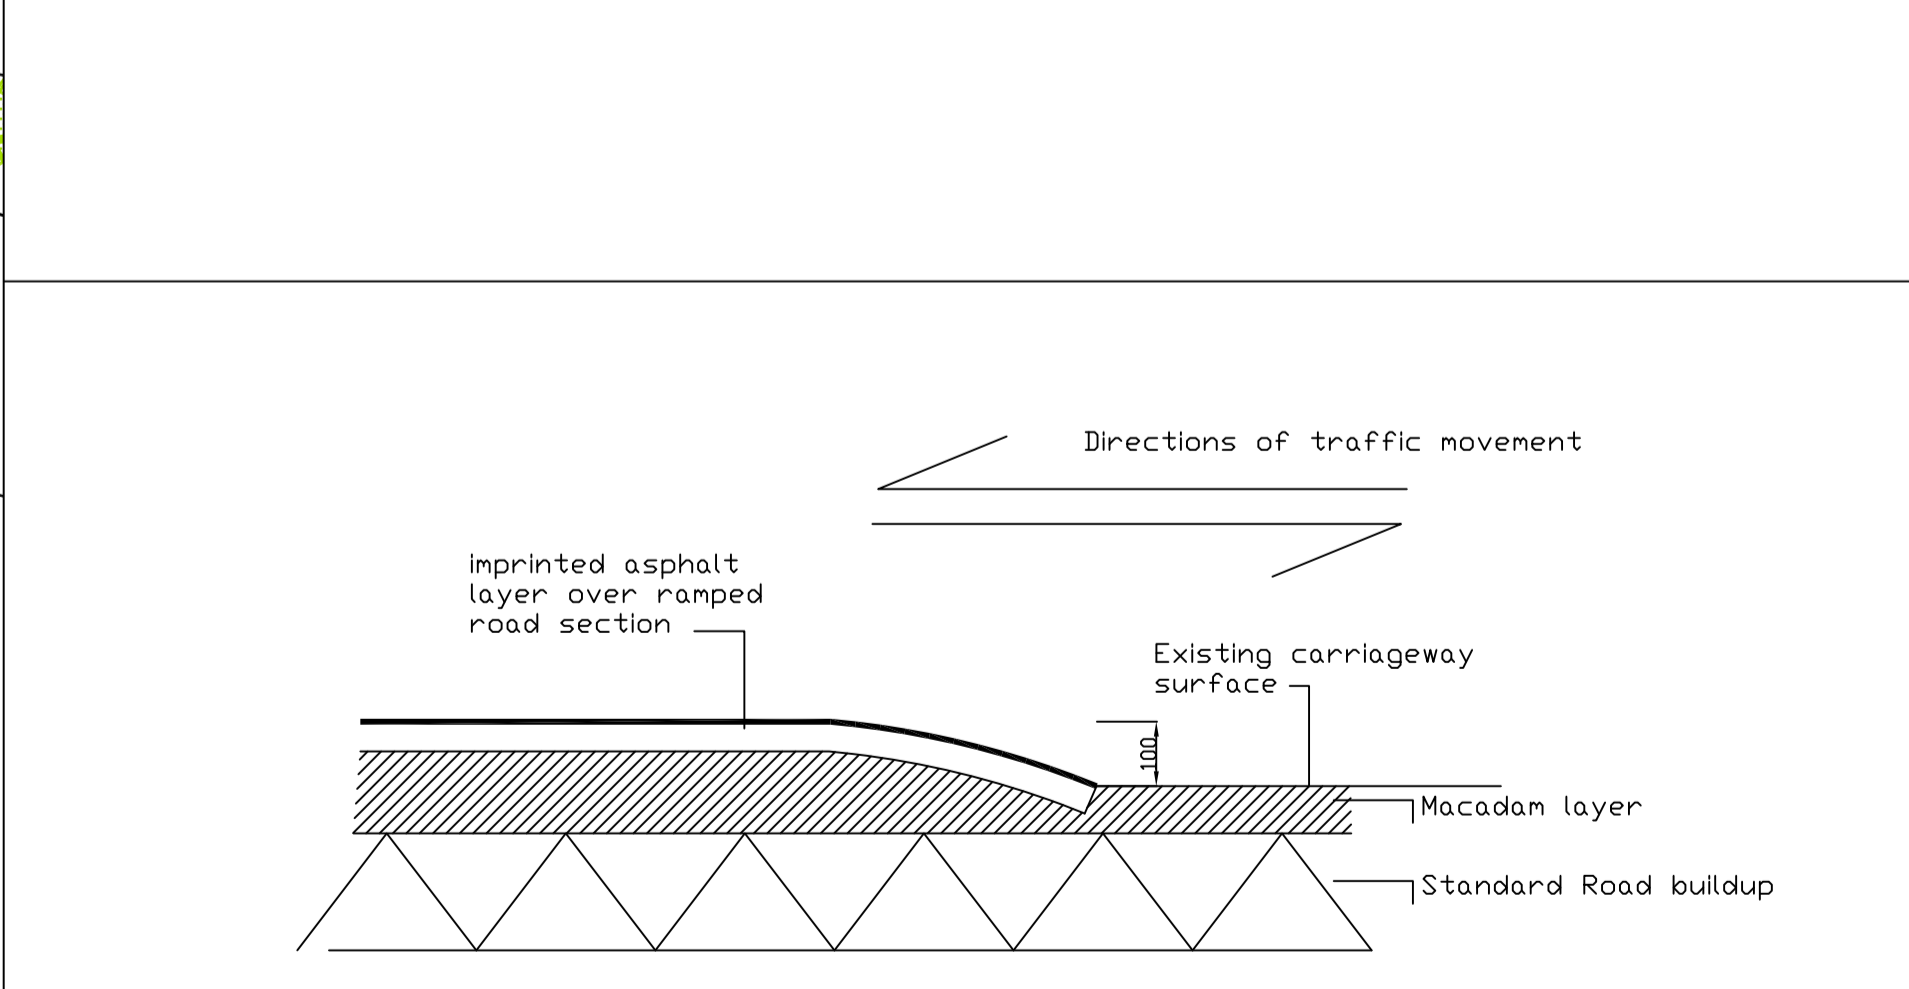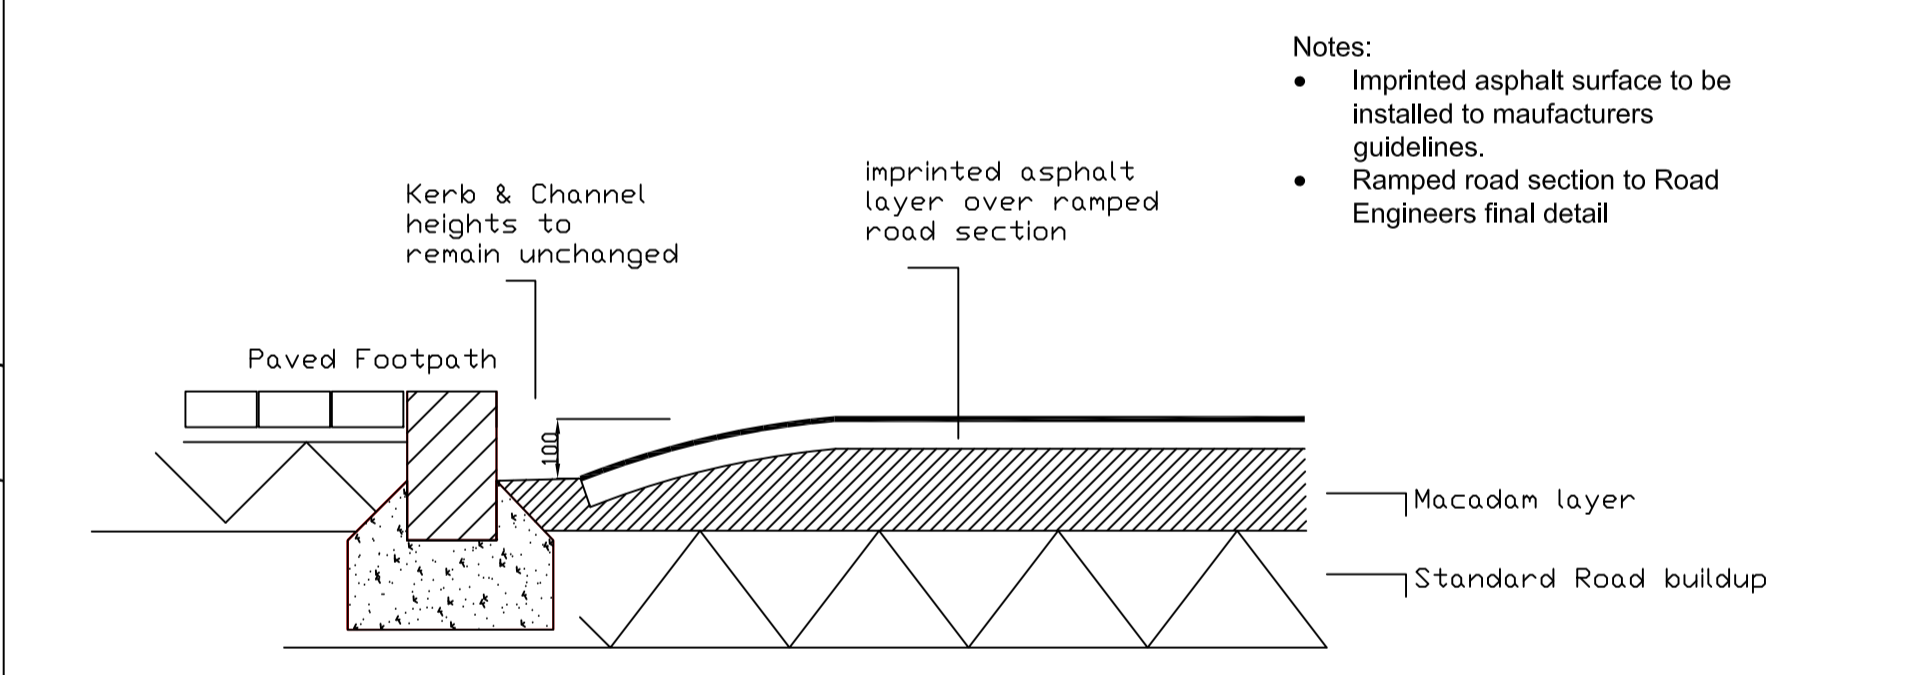

4
052 TYPICAL SECTIONS - RAMPED CARRIAGEWAY (INDICATIVE DETAIL)
SCALE 1:15

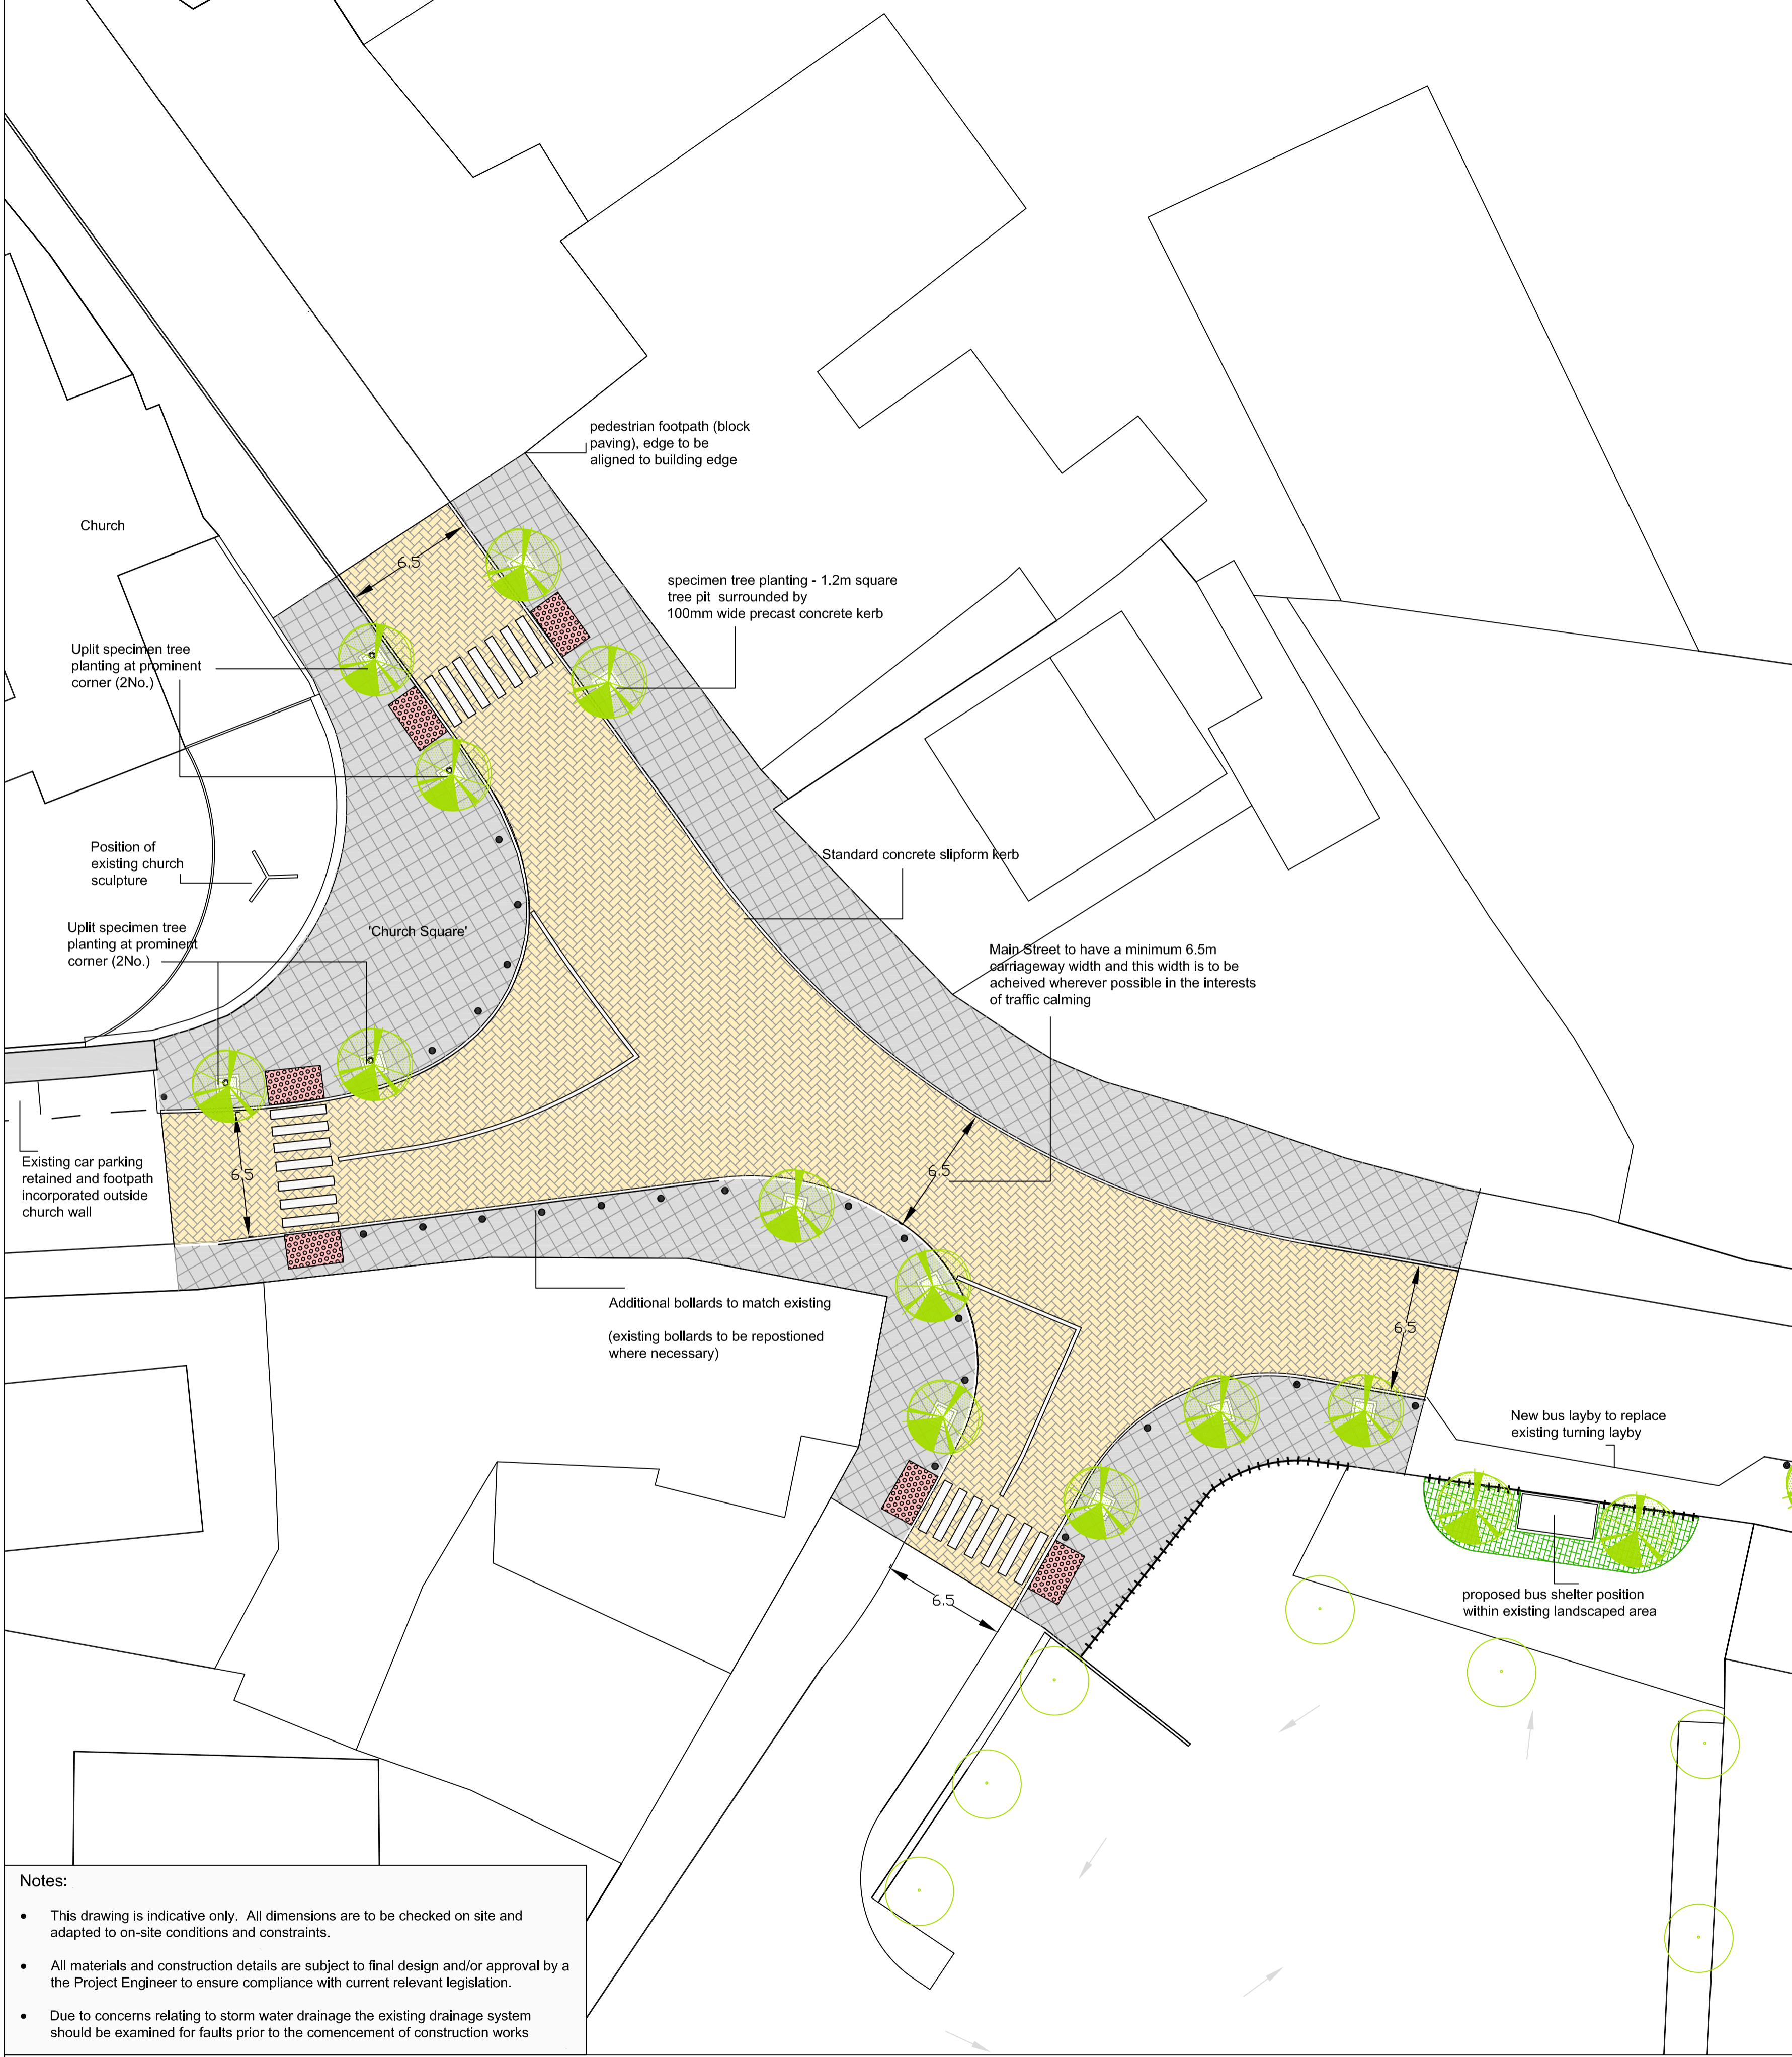

Notes:

- This drawing is indicative only. All dimensions are to be checked on site and adapted to on-site conditions and constraints.
- All materials and construction details are subject to final design and/or approval by the Project Engineer to ensure compliance with current relevant legislation.
- Due to concerns relating to storm water drainage the existing drainage system should be examined for faults prior to the commencement of construction works