

LEGEND:

Hard landscaping

- Carriage way surface at village junctions, special road surface - Coloured asphalt - buff colour
- Re-paved main street footpath - light grey
- Re-surfaced tarmac road off main street
- New pedestrian crossing with tactile paving to current regulations

Street furniture

- Proposed replacement of existing light fittings in the village centre with new light to be removed and overhead wires placed underground were existing pavements are replaced.
- New light poles.
- Black cast iron bollards

Soft landscaping

- Specimen trees between parking bays in opens space area outside church Sordus arceutha, 18-20cm girth, 17m0
 - Tree planting at landscaped round in village triangle Pyrus ornamental, 10-12cm girth, 12m0
 - Proposed planting mix for all ornamental planting areas (all 1-20r posts):
- | Plant | mm2 | percent |
|---|-----|---------|
| Philadelphus 'Mantel of Heaven' | 200 | 5 |
| Comus sibirica | 300 | 10 |
| Aster multiflorus | 500 | 10 |
| Viburnum major (planted at periphery of circle) | 800 | 20 |
| Geranium 'Johann's Blue' | 500 | 10 |
| Aster x 'Knaplund Mound' | 500 | 10 |
| Rudbeckia hirtella var subvariet 'Goldsturm' | 500 | 10 |
| Hebe plicata 'Argentea Variegata' | 500 | 5 |





FINAL DOCUMENT
DATE: 18.09.09

| | | |
|-----------|---------------|----------------|
| Rev Date | N/L | Revision |
| Drawn By: | RL | Checked: CW |
| Scale: | as shown @ A1 | Date: 06.08.09 |
| Stage: | Construction | |


30014
Swordwell Park,
Wicklow, Co. Wick,
Ire. Tel: 00353 87 77
Fax: 00353 87 52 16
Email: info@mosart.ie
www.mosart.ie

ARCHITECTURE LANDSCAPE URBAN DESIGN

Job Title: District Service Centre Enhancement Schemes
Client: South Tipperary County Council
Drawing: Golden- District Service Center Enhancement Scheme- Sheet 1
Job No: 400
Drawing No: 020
Revision:

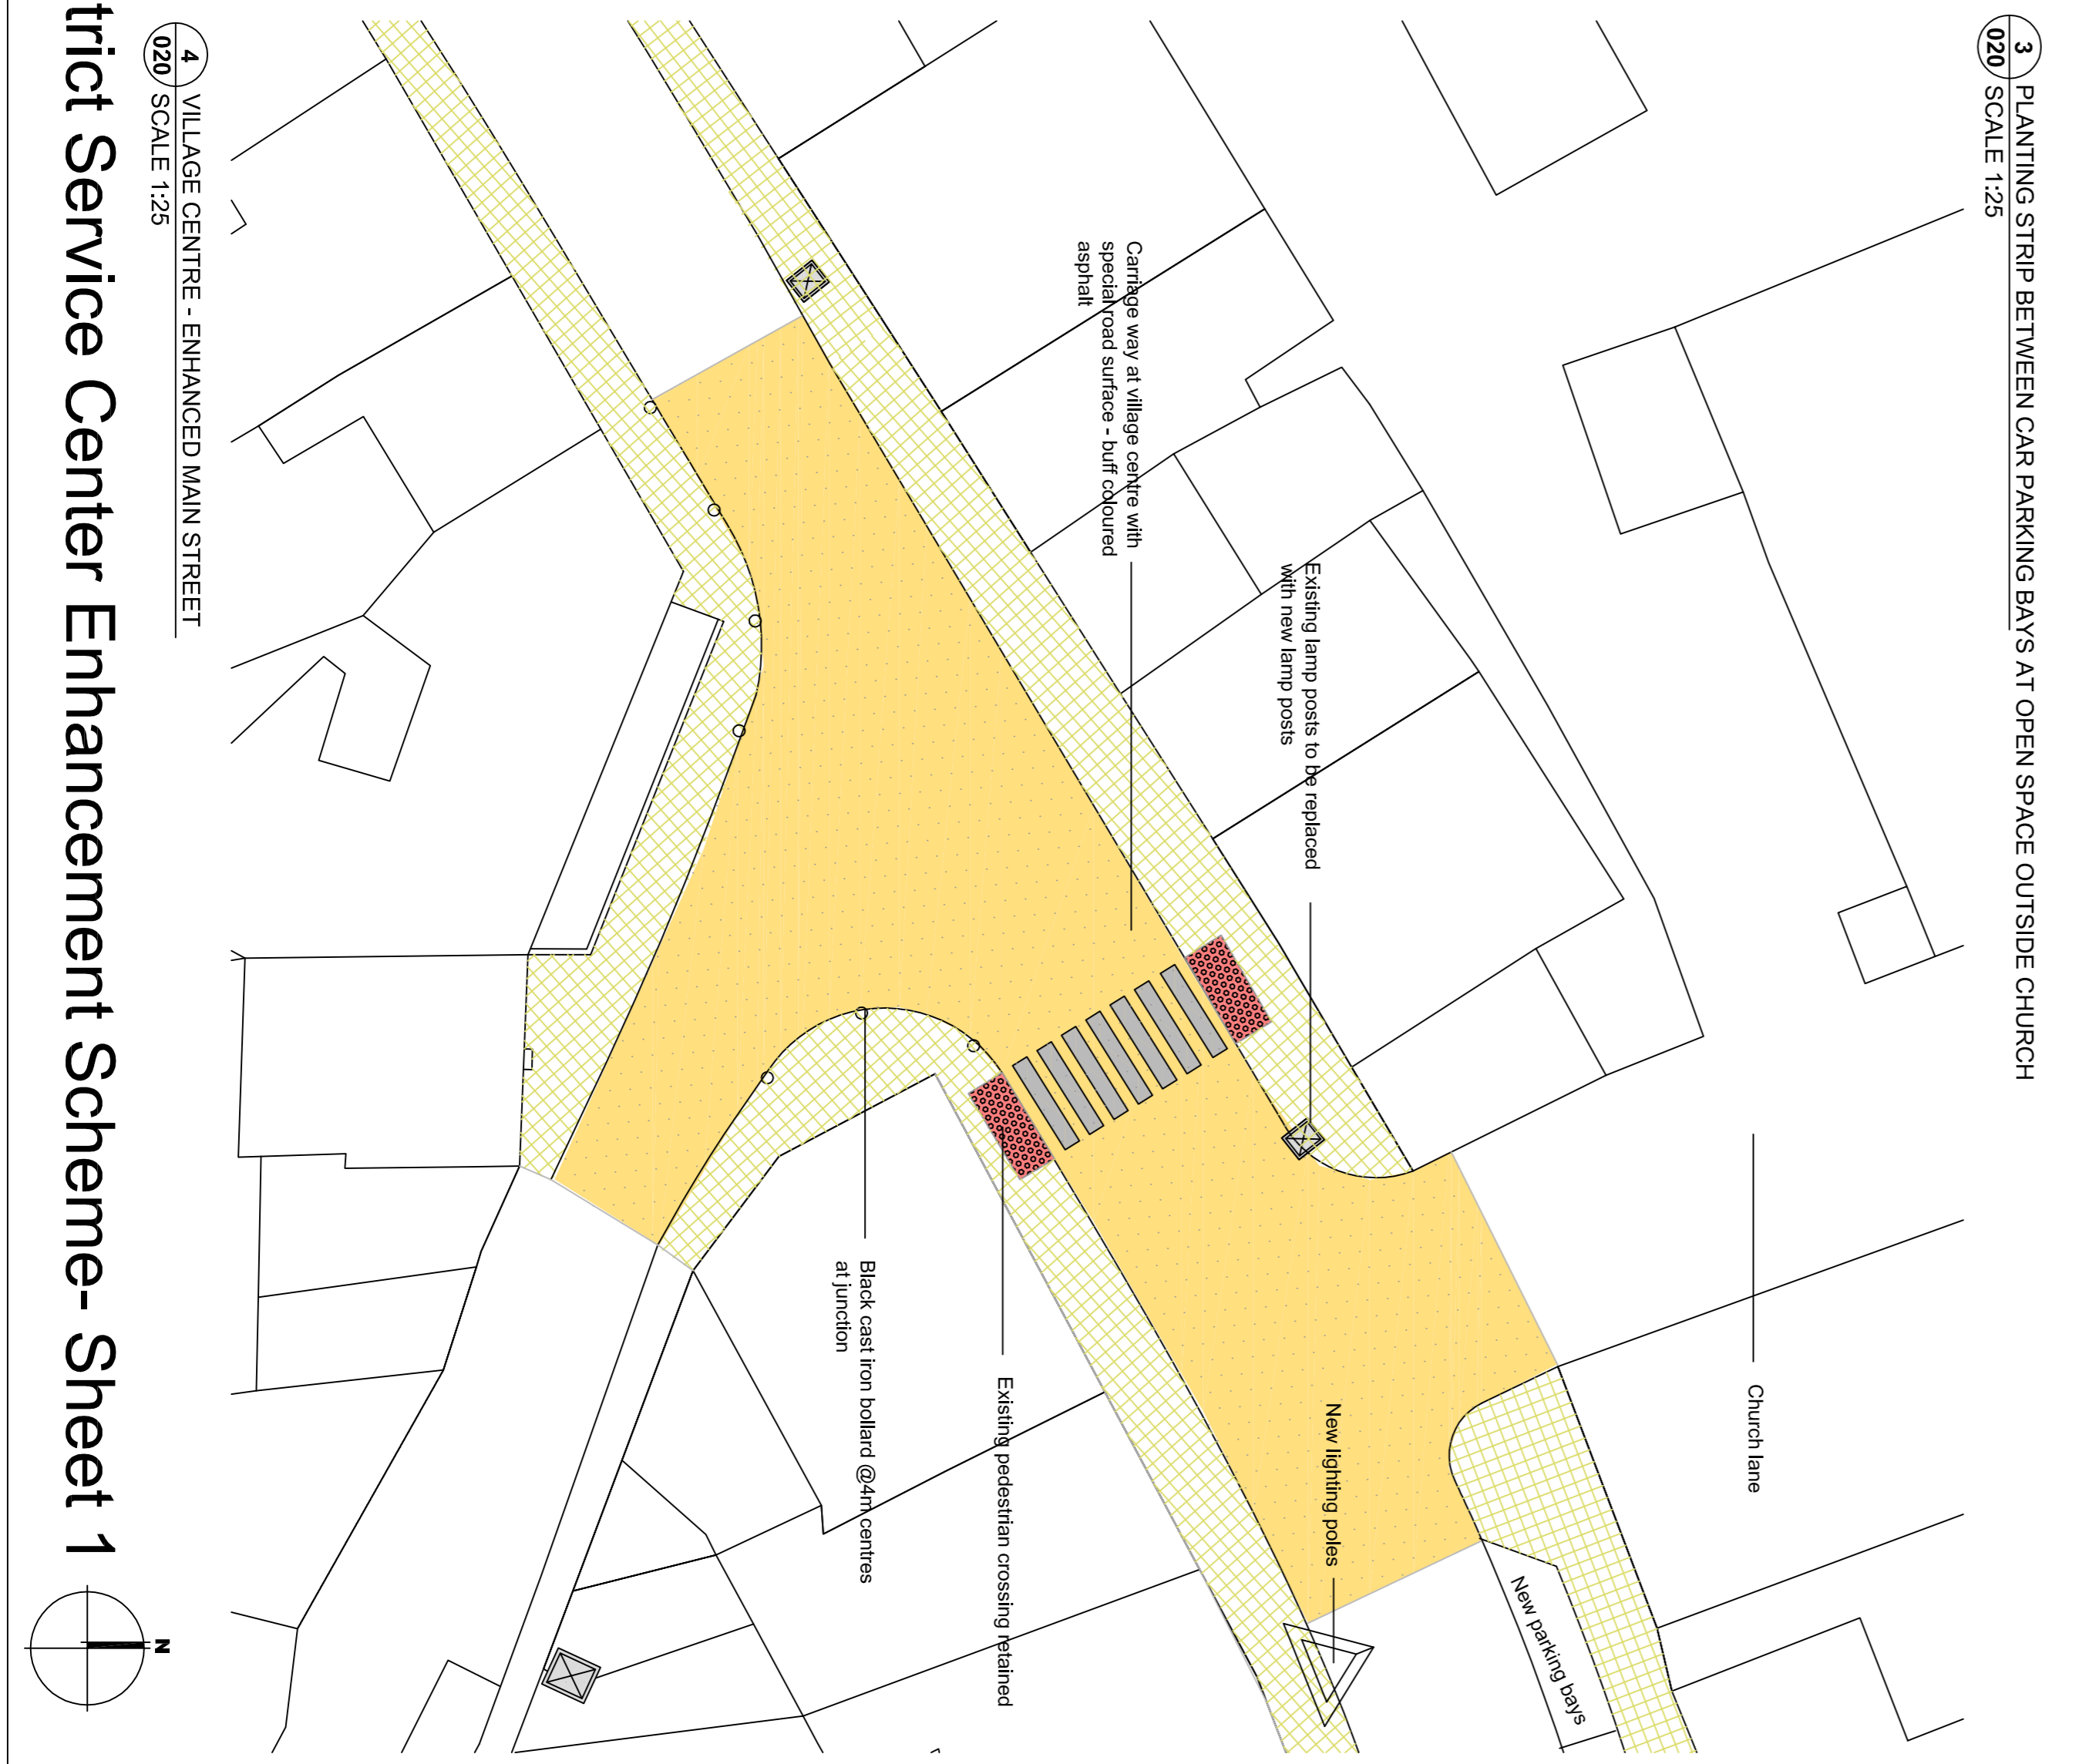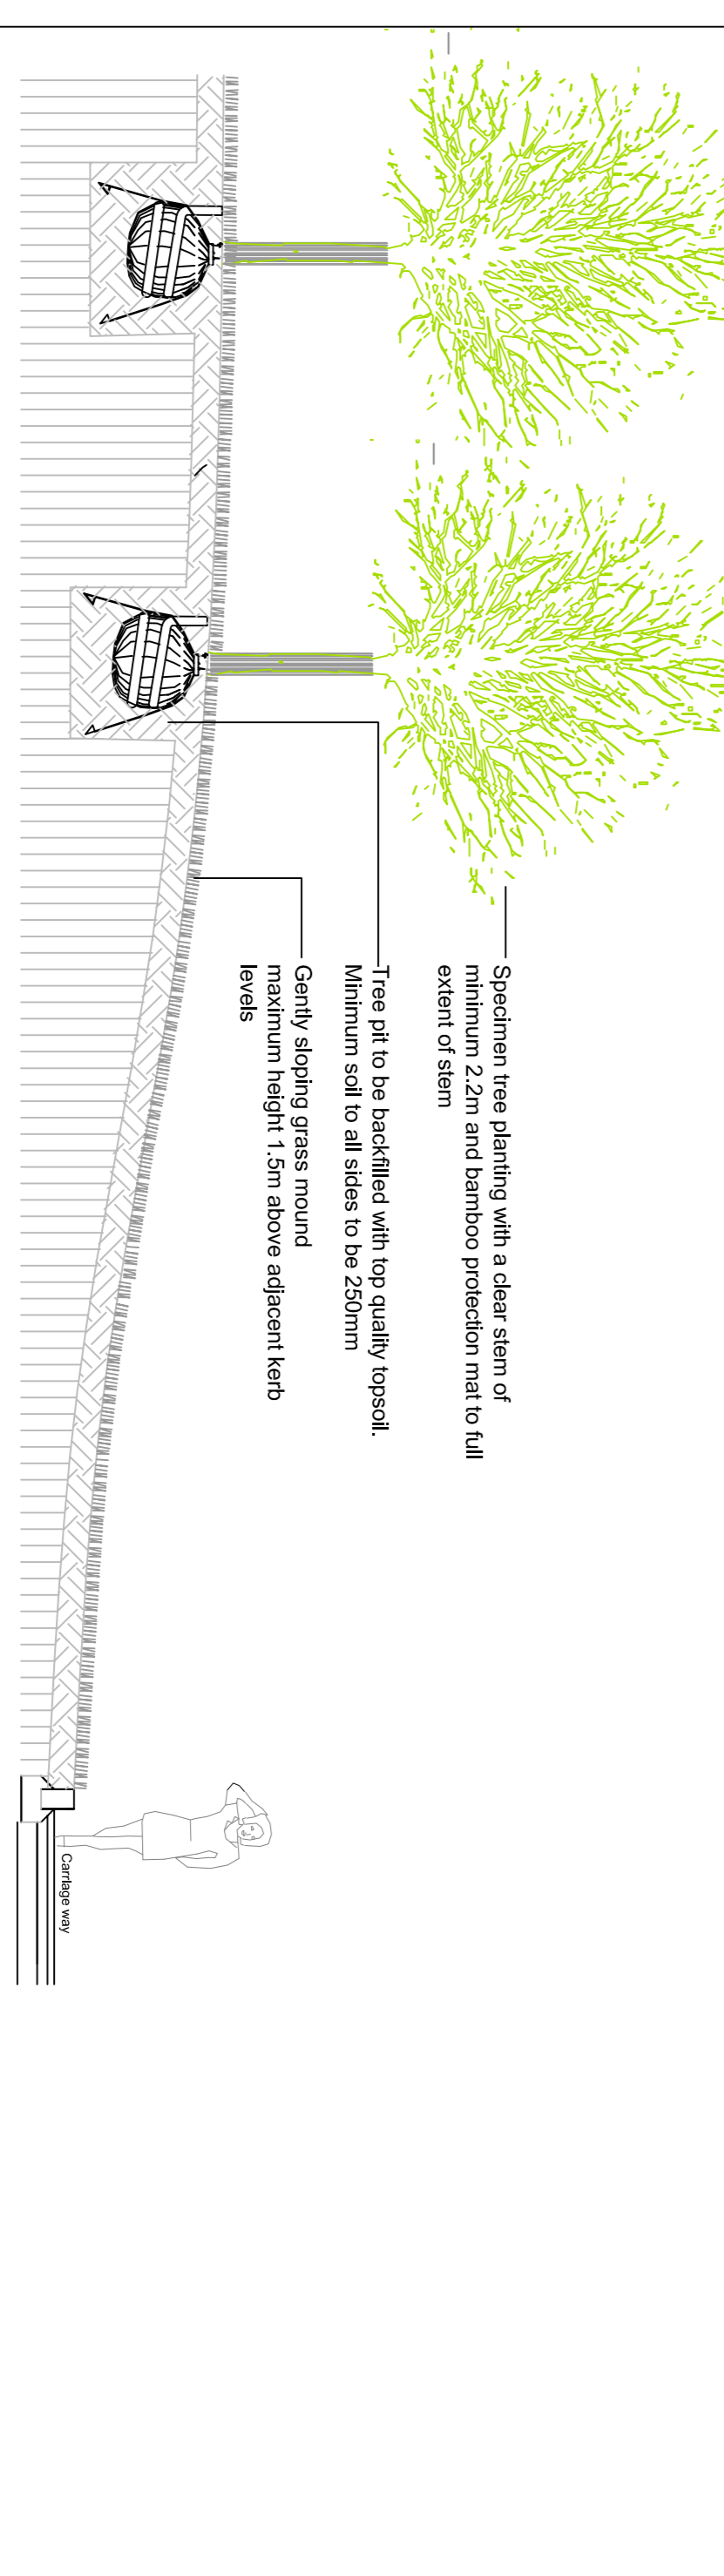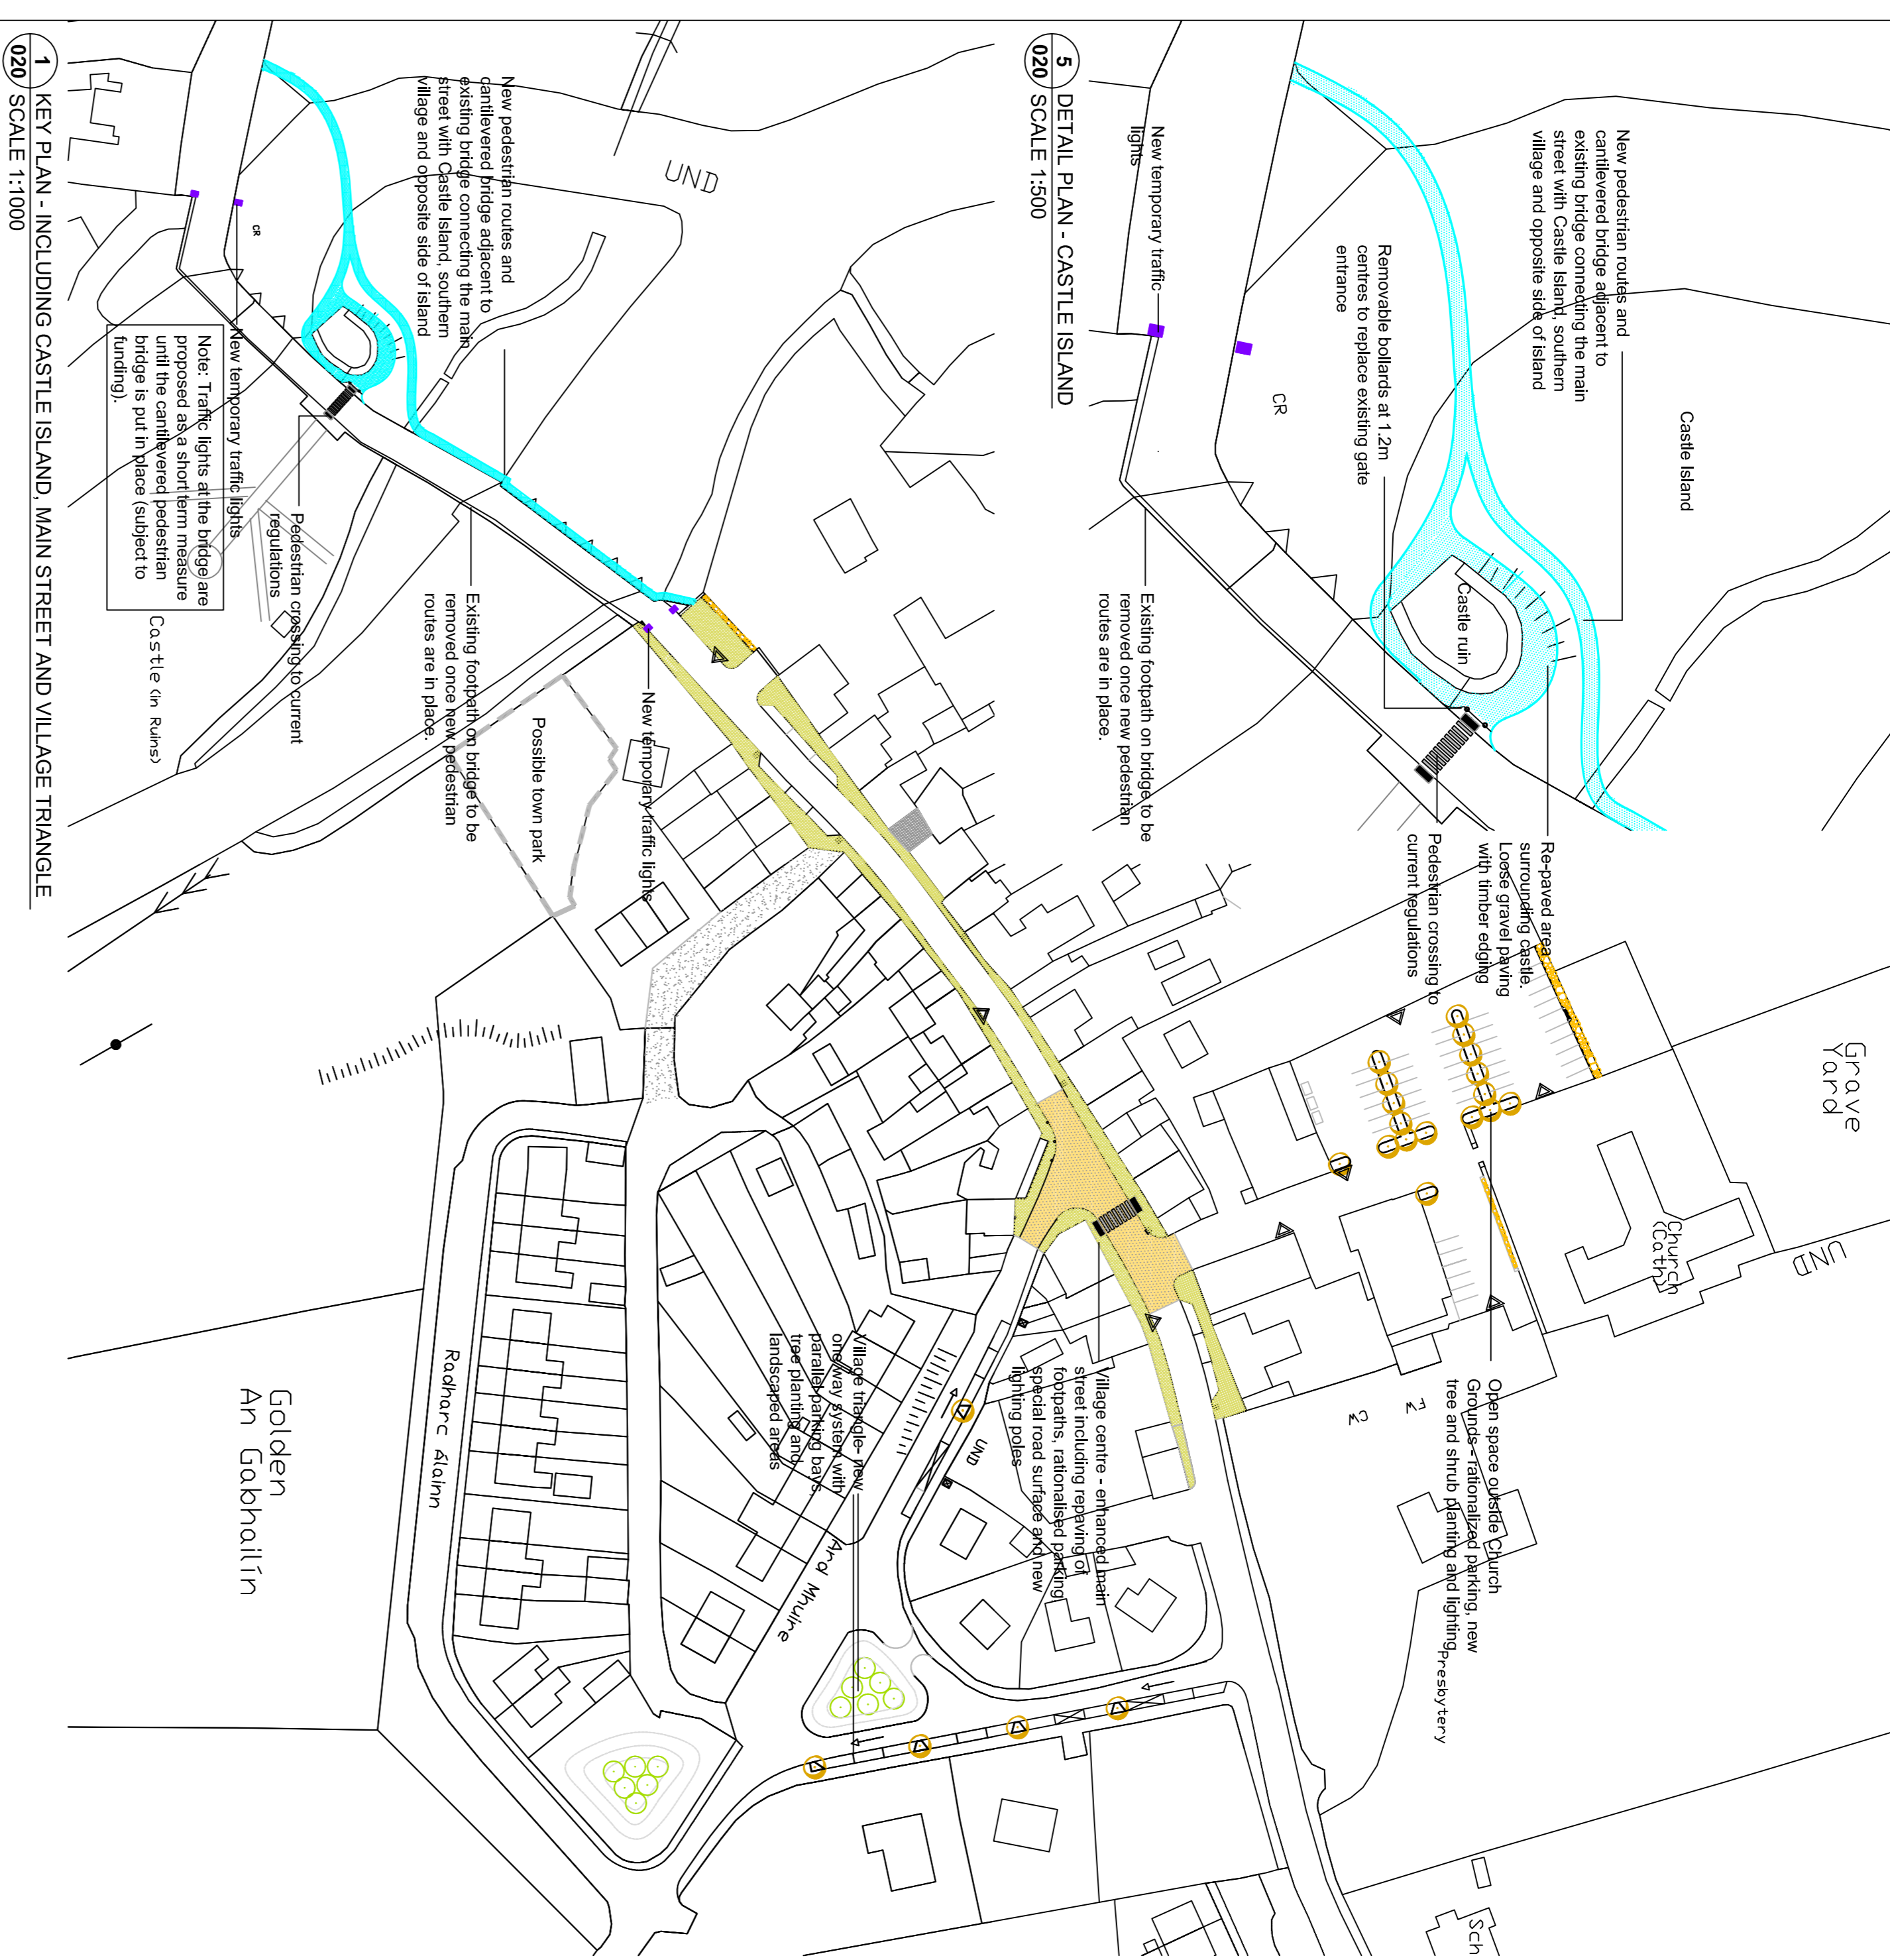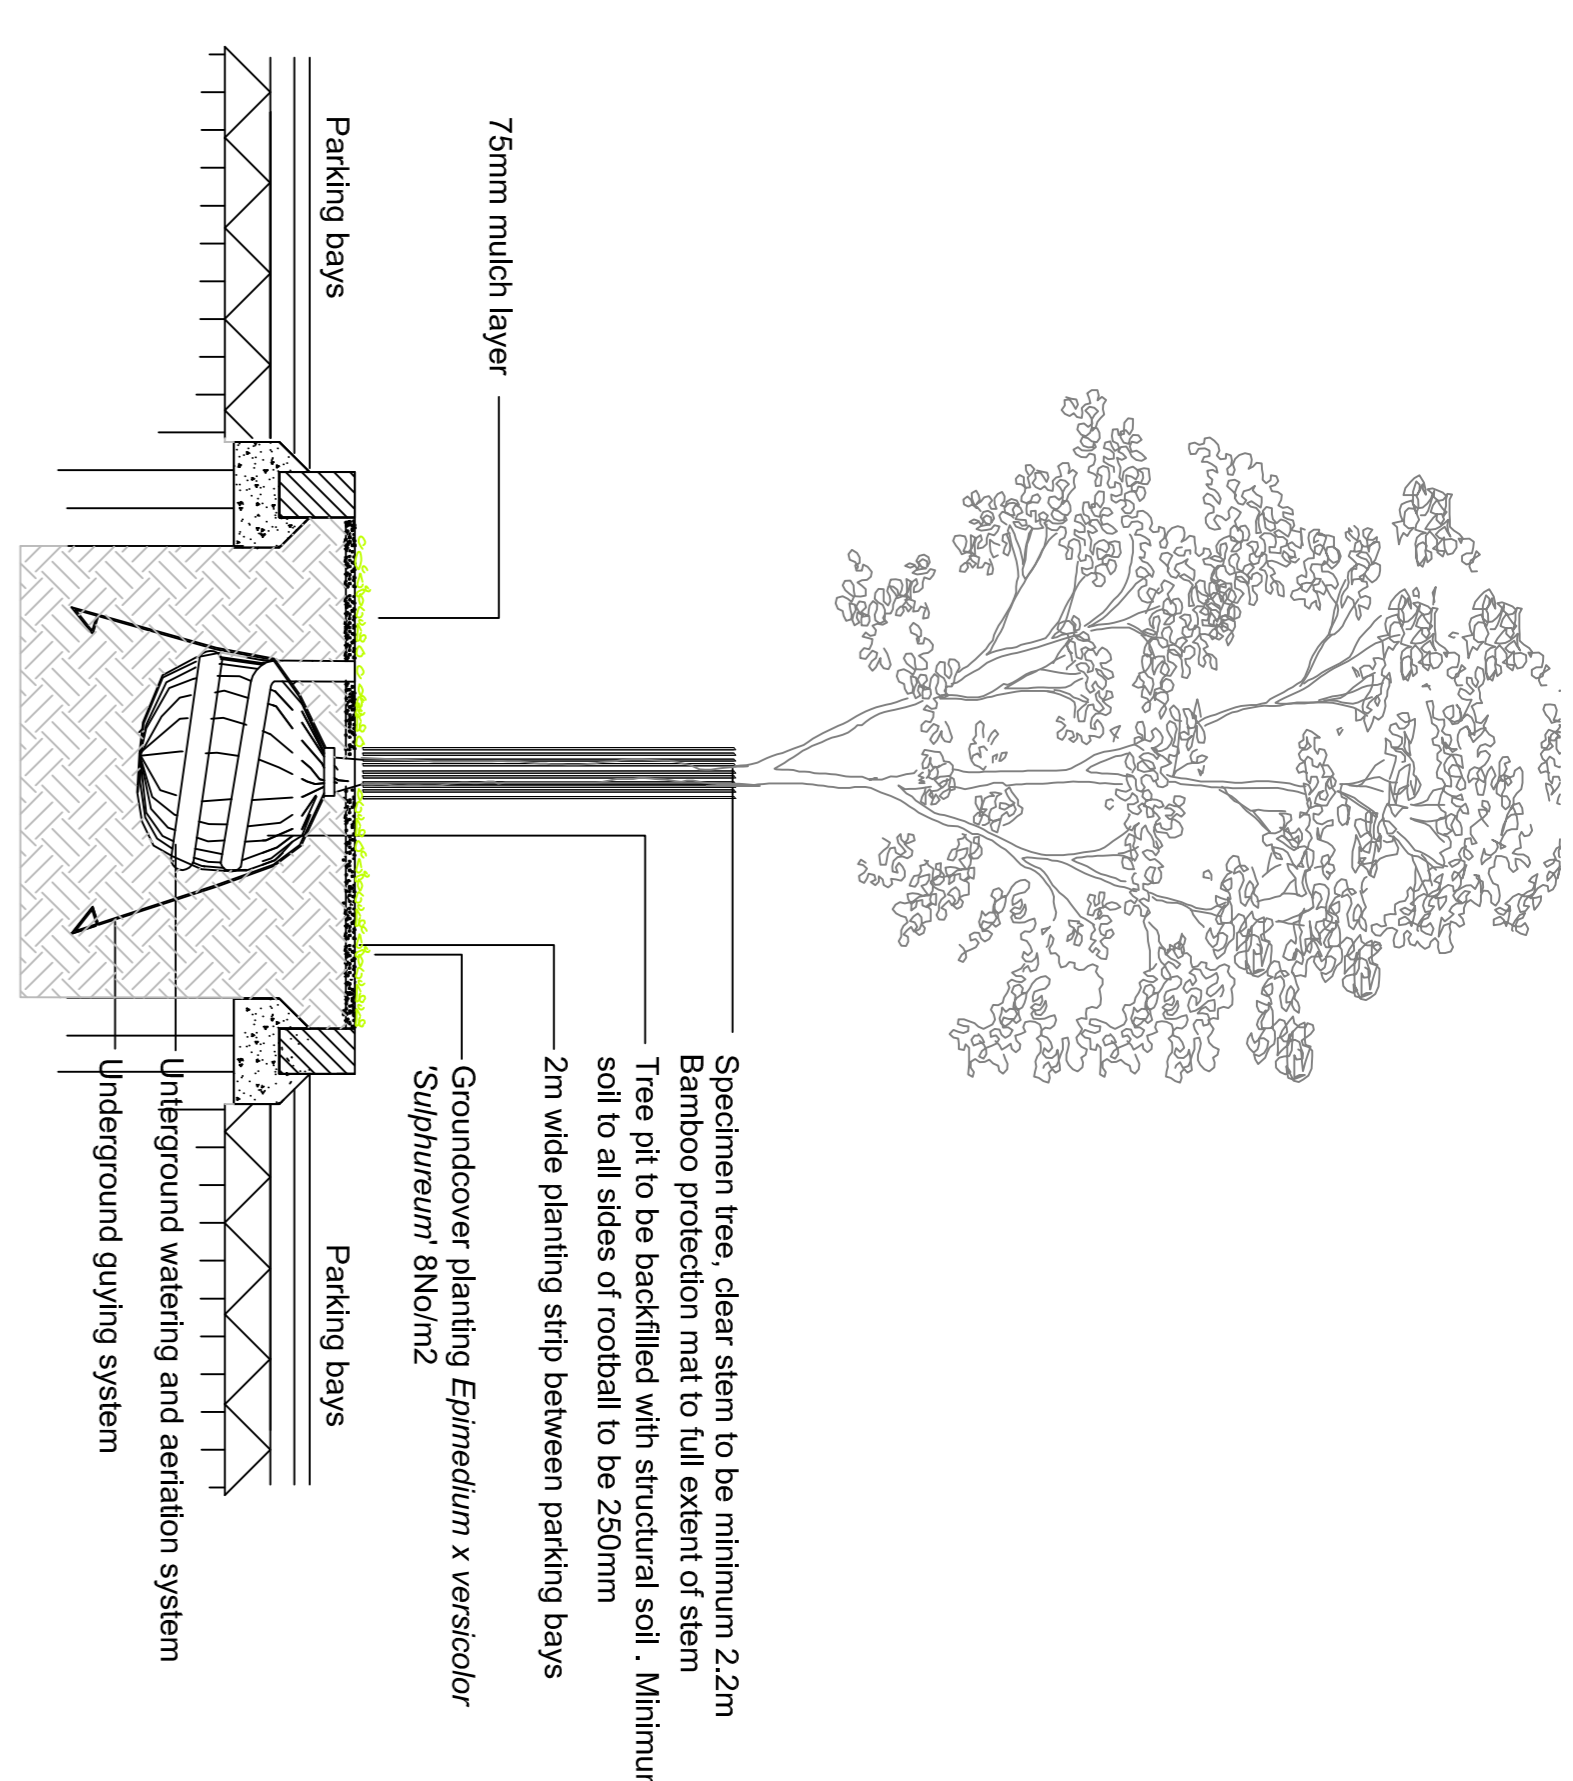

Golden- District Service Center Enhancement Scheme- Sheet 1


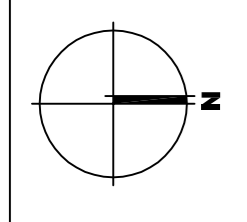




Notes:




- This drawing is indicative only. All dimensions are to be checked on site and adapted to on-site conditions and constraints.
- All materials and construction details are subject to final design and/or approval by a the Project Engineer to ensure compliance with current relevant legislation.

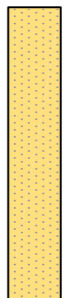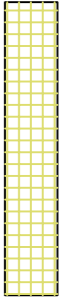LEGEND:


Hard landscaping


-  Carriage way surface at village junctions. Special Road Surface - Coloured asphalt - buff colour
-  Reserved main street footpath - light grey
-  Re-surfaced tarmac road off main street
-  New pedestrian crossing with tactile paving to current regulations


Street furniture

-  Proposed replacement of existing light fittings in the village centre with new light fittings. Existing utility poles to be removed and overhead wires placed underground where possible. Existing site replanted.
-  New light poles.
-  Black cast iron bollards

Soft landscaping

-  Specimen trees between existing carriage way and reserved area outside church. *Sorbus aucuparia*, 18-20cm girth, 17No. Planting strips underplanted with *Eponinum x versicolor* 'Suppreum'.
-  Tree planting at landscaped mound in village triangle *Pyrus celtagaya* 'Charitaker', 18-20cm girth, 12No.
-  Proposed planting mix for all ornamental planting areas (at 12cm pots):

| Plant Name | Quantity | Percent of area (%) |
|--|----------|---------------------|
| <i>Philadelphus</i> 'Mantou d'Ormeau' | 2No | 5 |
| <i>Cornus sericea</i> | 5 | 10 |
| <i>Adiantum nodosum</i> | 10 | 20 |
| <i>Geranium x magnificum</i> | 10 | 20 |
| <i>Geranium x Johnson's Blue'</i> | 10 | 20 |
| <i>Aster x rugifolius</i> 'Moorcroft' | 10 | 20 |
| <i>Hemerocallis minor</i> 'Goldstream' | 10 | 20 |
| <i>Hyssopus officinalis</i> | 10 | 20 |
| <i>Hyssopus officinalis</i> | 5 | 10 |
| <i>Hyssopus officinalis</i> | 5 | 10 |
-  Landscaped area with shallow (max 1.5m high) mound and triangular shaped tree planting
-  Existing through road closed with landscaped area and kerbs. Existing signs of way to be retained
-  Marked on-street parking bays
-  Parallel parking strips with regular tree planting
-  New one way road with narrowed carriage way and parallel parking strip
-  Village central area with special road surface, repaired footpath and new lighting
-  New one way road with narrowed carriage way and parallel parking strip
-  Marked on-street parking bays
-  New parking bays integrated into footpath area
-  New temporary traffic lights
-  Future pedestrian route - New pedestrian bridge cantilevered from existing bridge
-  Pedestrian path retained temporarily until the new pedestrian route is in place.

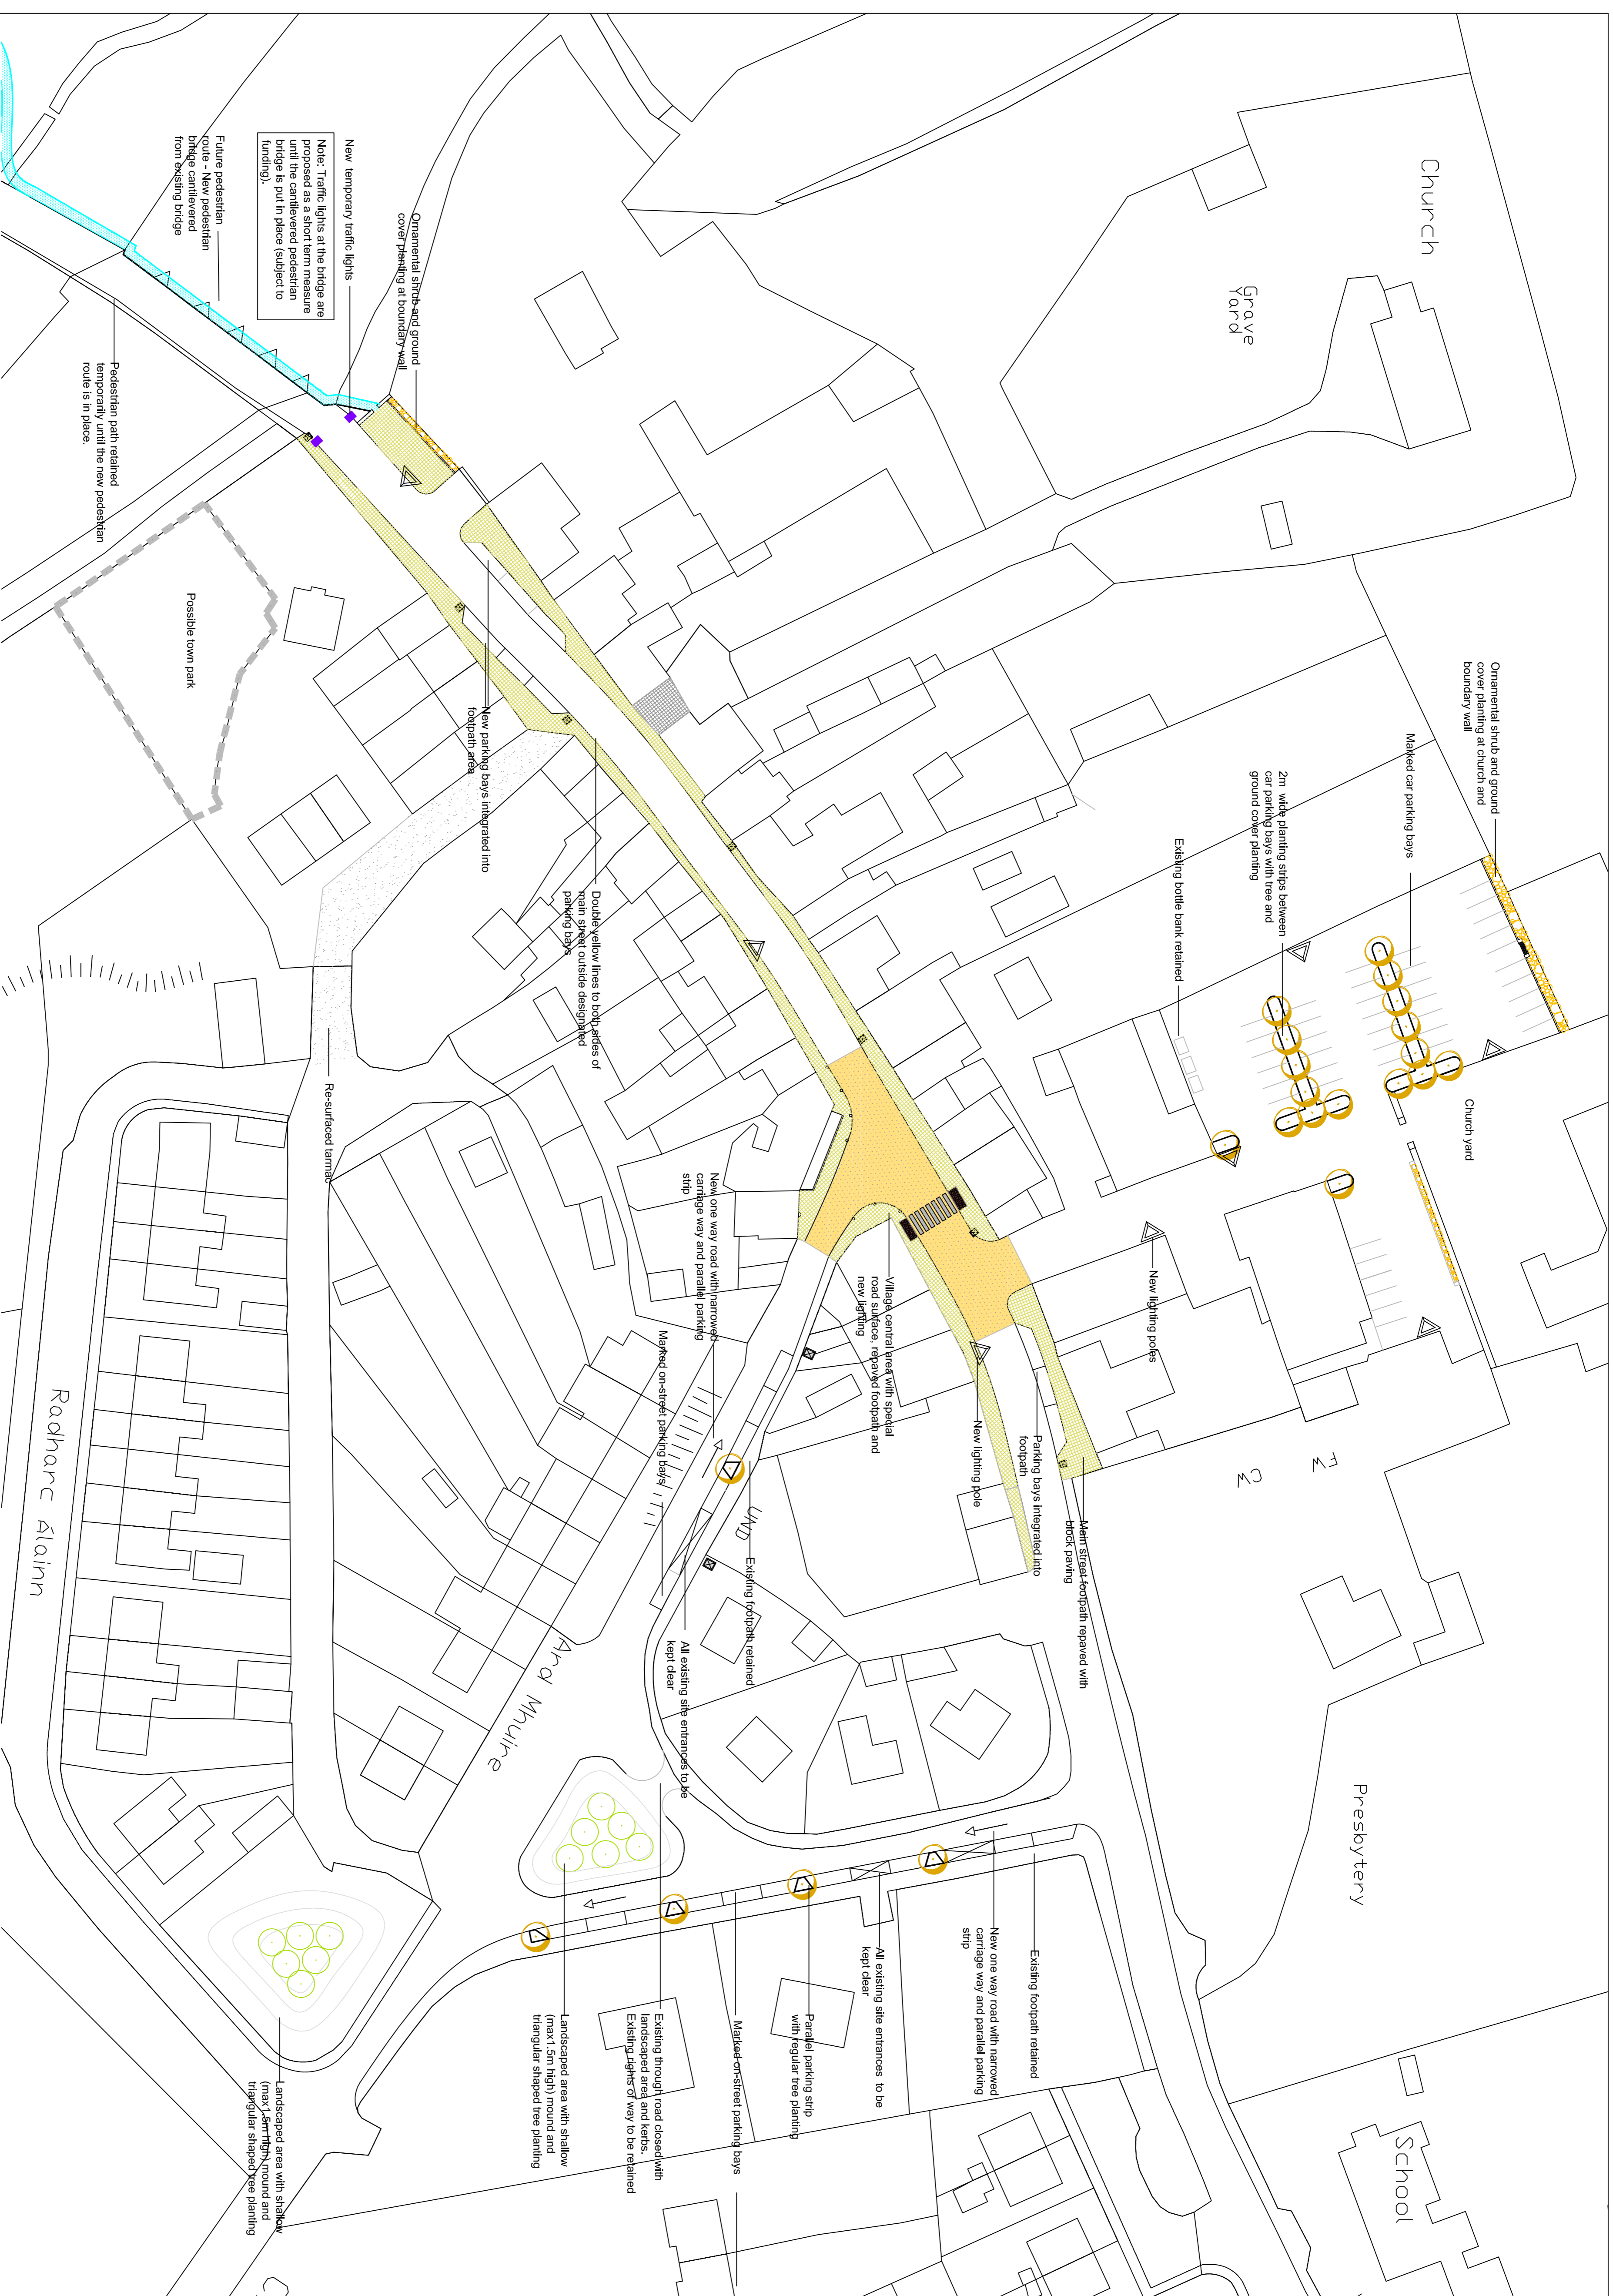

1 KEY PLAN - INCLUDING CASTLE ISLAND AND MAIN STREET
SCALE 1:2000

- Notes:**
- This drawing is indicative only. All dimensions are to be checked on site and adapted to on-site conditions and constraints.
 - All materials and construction details are subject to final design and/or approval by a the Project Engineer to ensure compliance with current relevant legislation.

Golden - District Service Center Enhancement
Scheme- Sheet 2

| | |
|-------------|---|
| Client: | South Tipperary County Council |
| Job Title: | District Service Centre Enhancement Schemes |
| Drawing: | Golden- District Service Center Enhancement Scheme- Sheet 2 |
| Job No: | 400 |
| Drawing No: | 021 |
| Revision: | |

FINAL DOCUMENT
DATE: 18.09.09

Rev Date: INL Revision
Drawn By: RL
Scale: as shown @ A1
Date: 06.08.09
Checked: CW
Stage: Construction

MOSART
ARCHITECTURE LANDSCAPE URBAN DESIGN

303A & B
Bord na Móna Park,
Mallow, Co. Cork,
Ireland
Tel: +353 (0)1452 777
Fax: +353 (0)1452 716
Email: info@mosart.ie
Web: www.mosart.ie

