
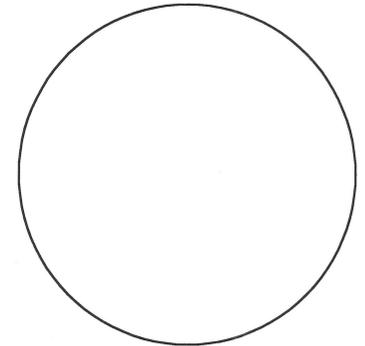


Tipperary County Council Compulsory Purchase Order


Lands proposed to be Compulsory Acquired by Tipperary County Council shown outlined in RED

No. 42 St Joseph's Park, Nenagh, Co. Tipperary

Lands (Including Dwelling Area (Shaded Grey) = 770 m2 (0.19Acres) 0.077 Hectares

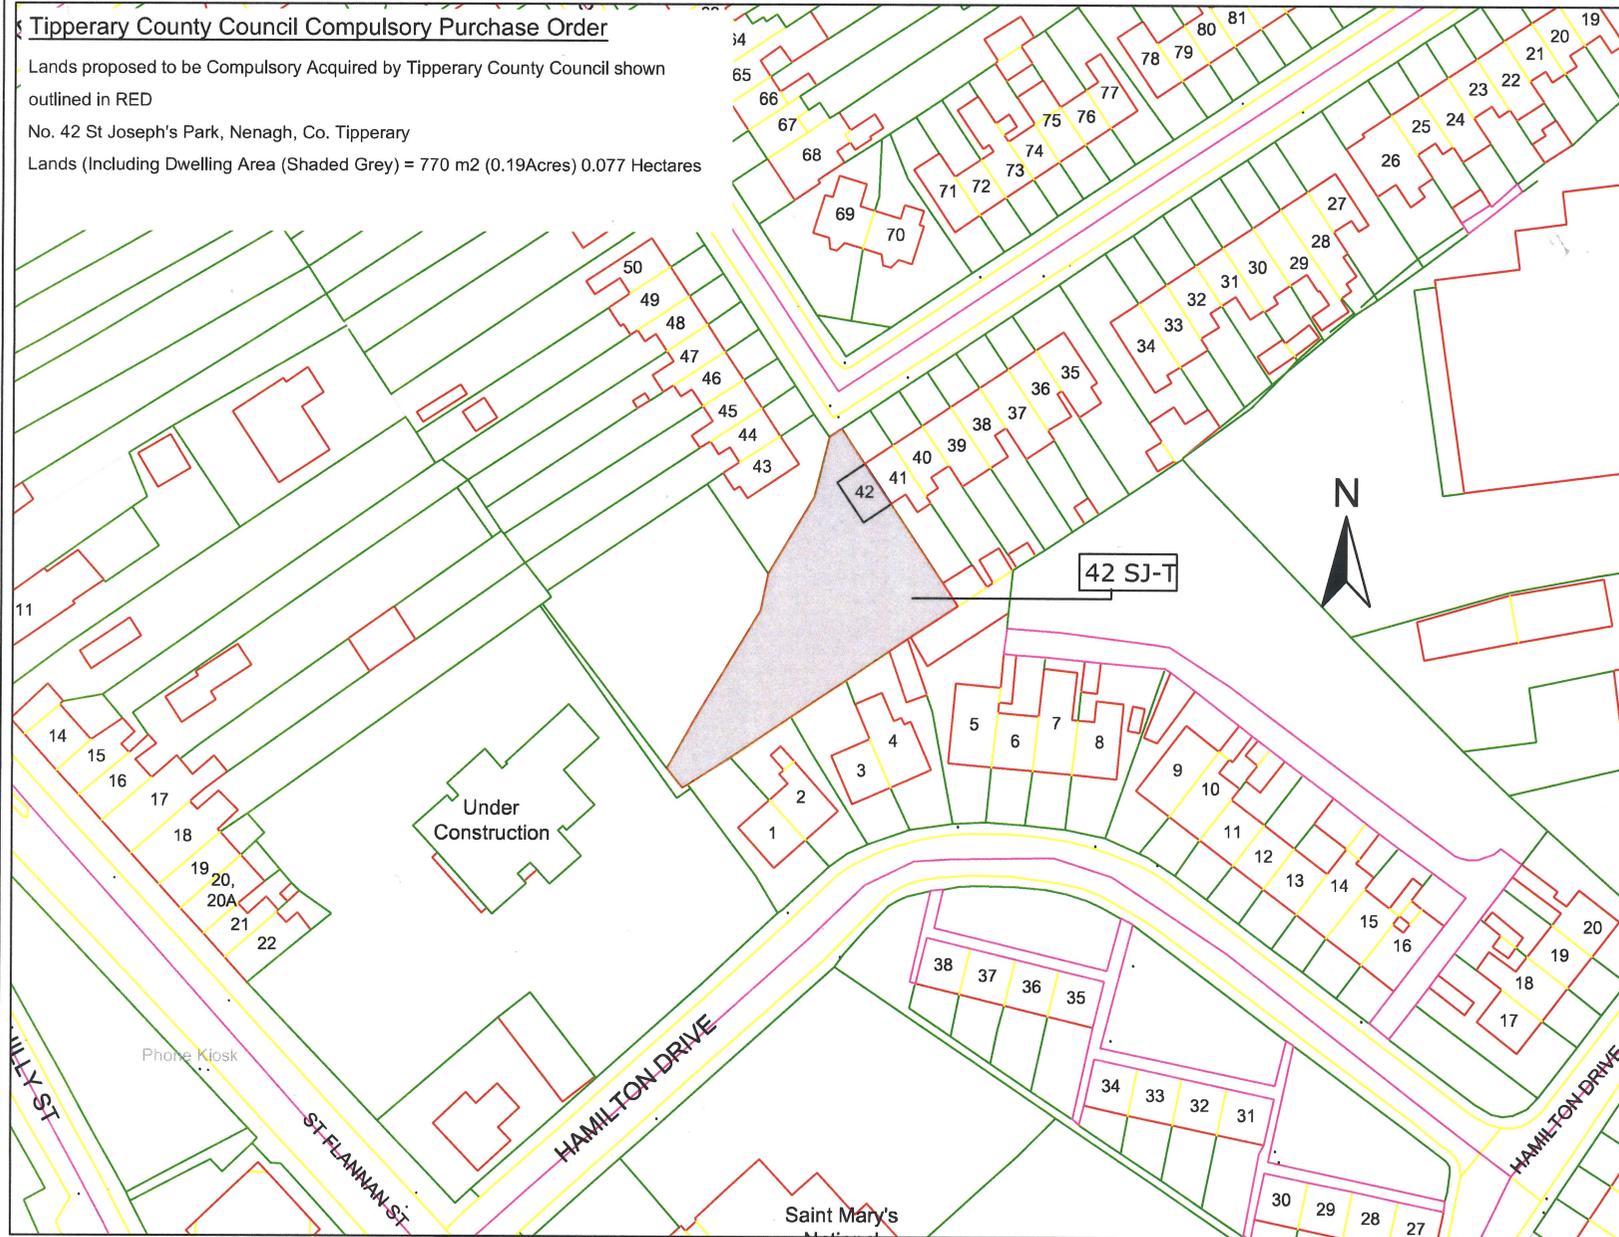

THE OFFICIAL SEAL OF
 TIPPERARY COUNTY COUNCIL
 WAS AFFIXED HERETO
 THIS 14th DAY OF July 2023

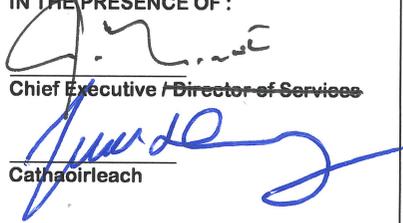IN THE PRESENCE OF:

 Chief Executive / Director of Services
 Cathaoirleach

Description/Schedule:
 A) 42 St Joseph's Park, Nenagh
 Area 0.077 Ha 0.190 Acres

Map Notes:
 Lands delineated by the centre of the thin red line

Townland : Nenagh
 O.S.Ref No: 4277-14

ITM Coordinates used

© Ordnance Survey Ireland.
 All rights reserved.
 Licence number:
 2023/10/CCMA/TipperaryCountyCouncil.

Drawn By: S.SMYTH

Date: 26th April 2023

Scale: 1:1000 @ A4

Checked By:

Dwg No: 2023-CPO-01

Title:

CPO - 42 St. Josephs Park, Nenagh
Deposited Map 2023
File No. 2023-CPO-01



Comhairle Contae Thiobraid Árann
Tipperary County Council