


EXISTING QUAY PLAN
SCALE 1:350

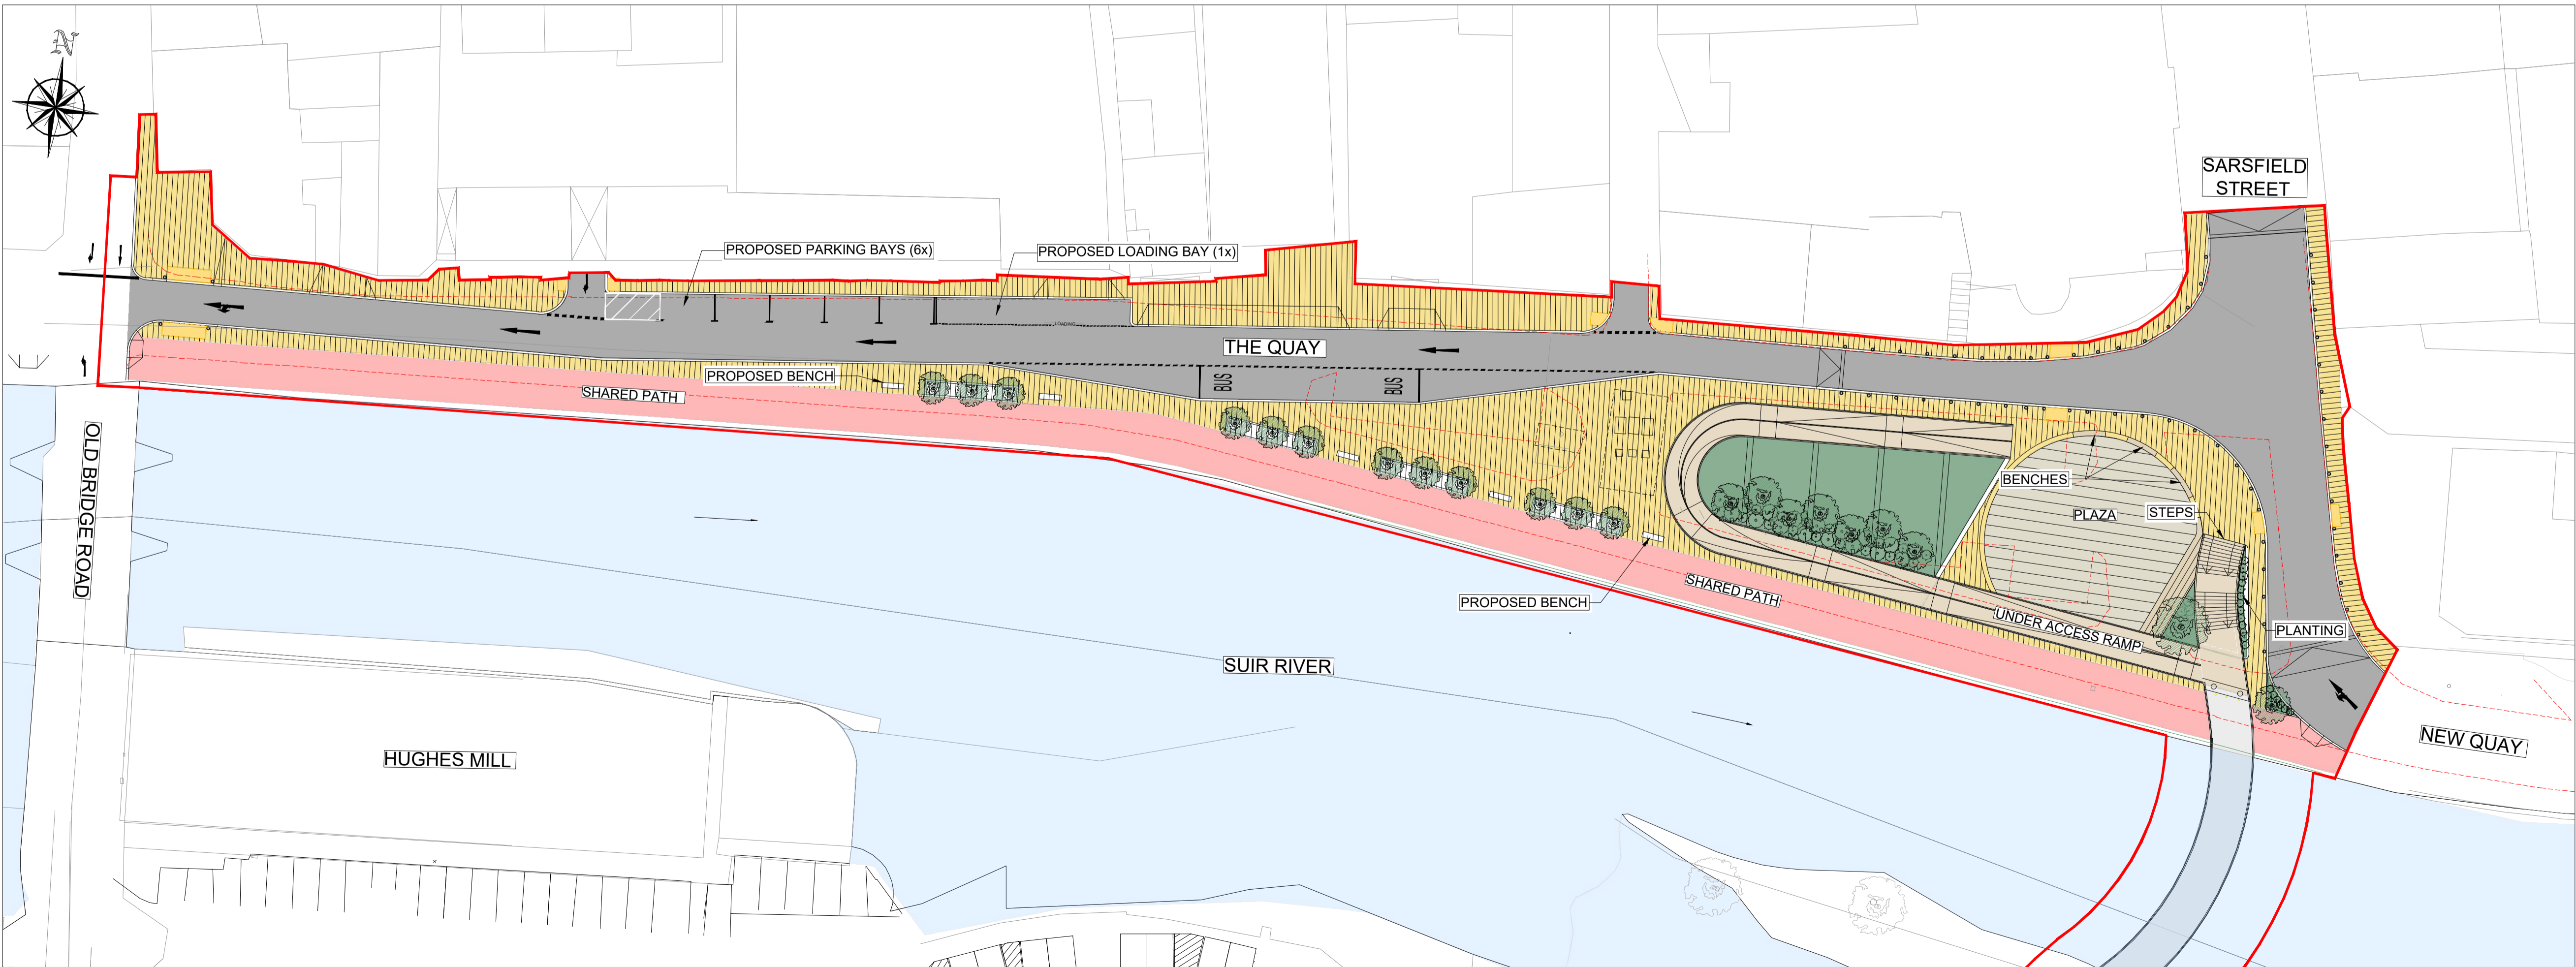

PROPOSED QUAY PLAN
SCALE 1:350

CLIENT
Comhairle Contae Thiobraid Árann
Tipperary County Council

ARCHITECTS **ARCHEOLOGISTS**
dhbarchitects CourtneyDeery
ARCHAEOLOGY & CULTURAL HERITAGE

BRIDGES **ENGINEERS**
MARC MIMRAM ARCHITECTURE INGÉNIERIE Clifton Scannell Emerson Associates

ENVIRONMENTAL CONSULTANTS
awnconsulting A Trinity Consultants Company

LIGHTING CONSULTANTS
Douglas Carroll Consulting Engineers

- LEGEND :**
- SITE BOUNDARY
 - PEDESTRIAN BRIDGES - STEEL STRUCTURE - BUSH - HAMMERED CONCRETE FINISH LAID ON A WATERPROOF SURFACE
 - VARIOUS SIZES OF STONE PAVING TO FOOTPATH (LIGHT GREY GRANITE AND / OR SANDSTONE)
 - STONE AGGREGATE PAVING TO FOOTPATH (SILVER / SANDSTONE)
 - ASPHALT FINISH TO ROAD & SHARED SURFACE
 - STONE AGGREGATE FINISH TO THE SHARED SURFACE FOR PEDESTRIANS AND BICYCLES (BEIGE/WHITE/LIGHT GREY)
 - EXPOSED STONE AGGREGATE FINISH TO STEPS AND RAMP (BEIGE/WHITE/LIGHT GREY)
 - GRASSED AND PLANTED AREAS
 - TACTILE SURFACE TO PEDESTRIAN CROSSINGS
 - STONE KERBS TO FOOTPATH
 - STONE KERBS TO PLANTER BED
 - EXISTING PATH LINE
 - PROPOSED PATH LINE
 - SELECTED BOLLARD
 - PROPOSED PLANTING (SHRUBS / WILDFLOWER)
 - PROPOSED TREE: BIG TREE-SALIX ALBA / SWEETGUM / RED MAPLE MEDIUM TREE-RIVER BIRCH / ALNUS GLUTINOSA / BETULA PUBESCENS SMALL TREE-CRATAEGUS
 - EXISTING TREE

Rev	Description	Drawn	Checked	Date
PL02	ISSUED FOR PLANNING RFI RESPONSE	FO	LP	06.08.24
PL01	ISSUED FOR PLANNING	FO	LP	22.09.23

Clifton Scannell Emerson Associates Limited
Consulting Engineers,
3rd Floor, The Highline,
Bakers Point, Pottery Road,
Dun Laoghaire, Co. Dublin,
Ireland, A96 KW29
T. +353 1 288 5006
F. +353 1 283 3466
E. info@csea.ie
W. www.csea.ie

TIPPERARY COUNTY COUNCIL
Client
SUIR ISLAND INFRASTRUCTURE LINKS
Project
EXISTING & PROPOSED QUAY PLAN
Dwg. Title

Drawn By: FO Date: SEPT 2023
Checked By: LP Scale: 1:350 @ A1
Project Code: 20_071 - CSE - GEN - XX - DR - C - 3900

S2 SUITABLE FOR INFORMATION
Status Code Suitability Description

PL02 ISSUED FOR PLANNING
Revision Project Status